


PLAN

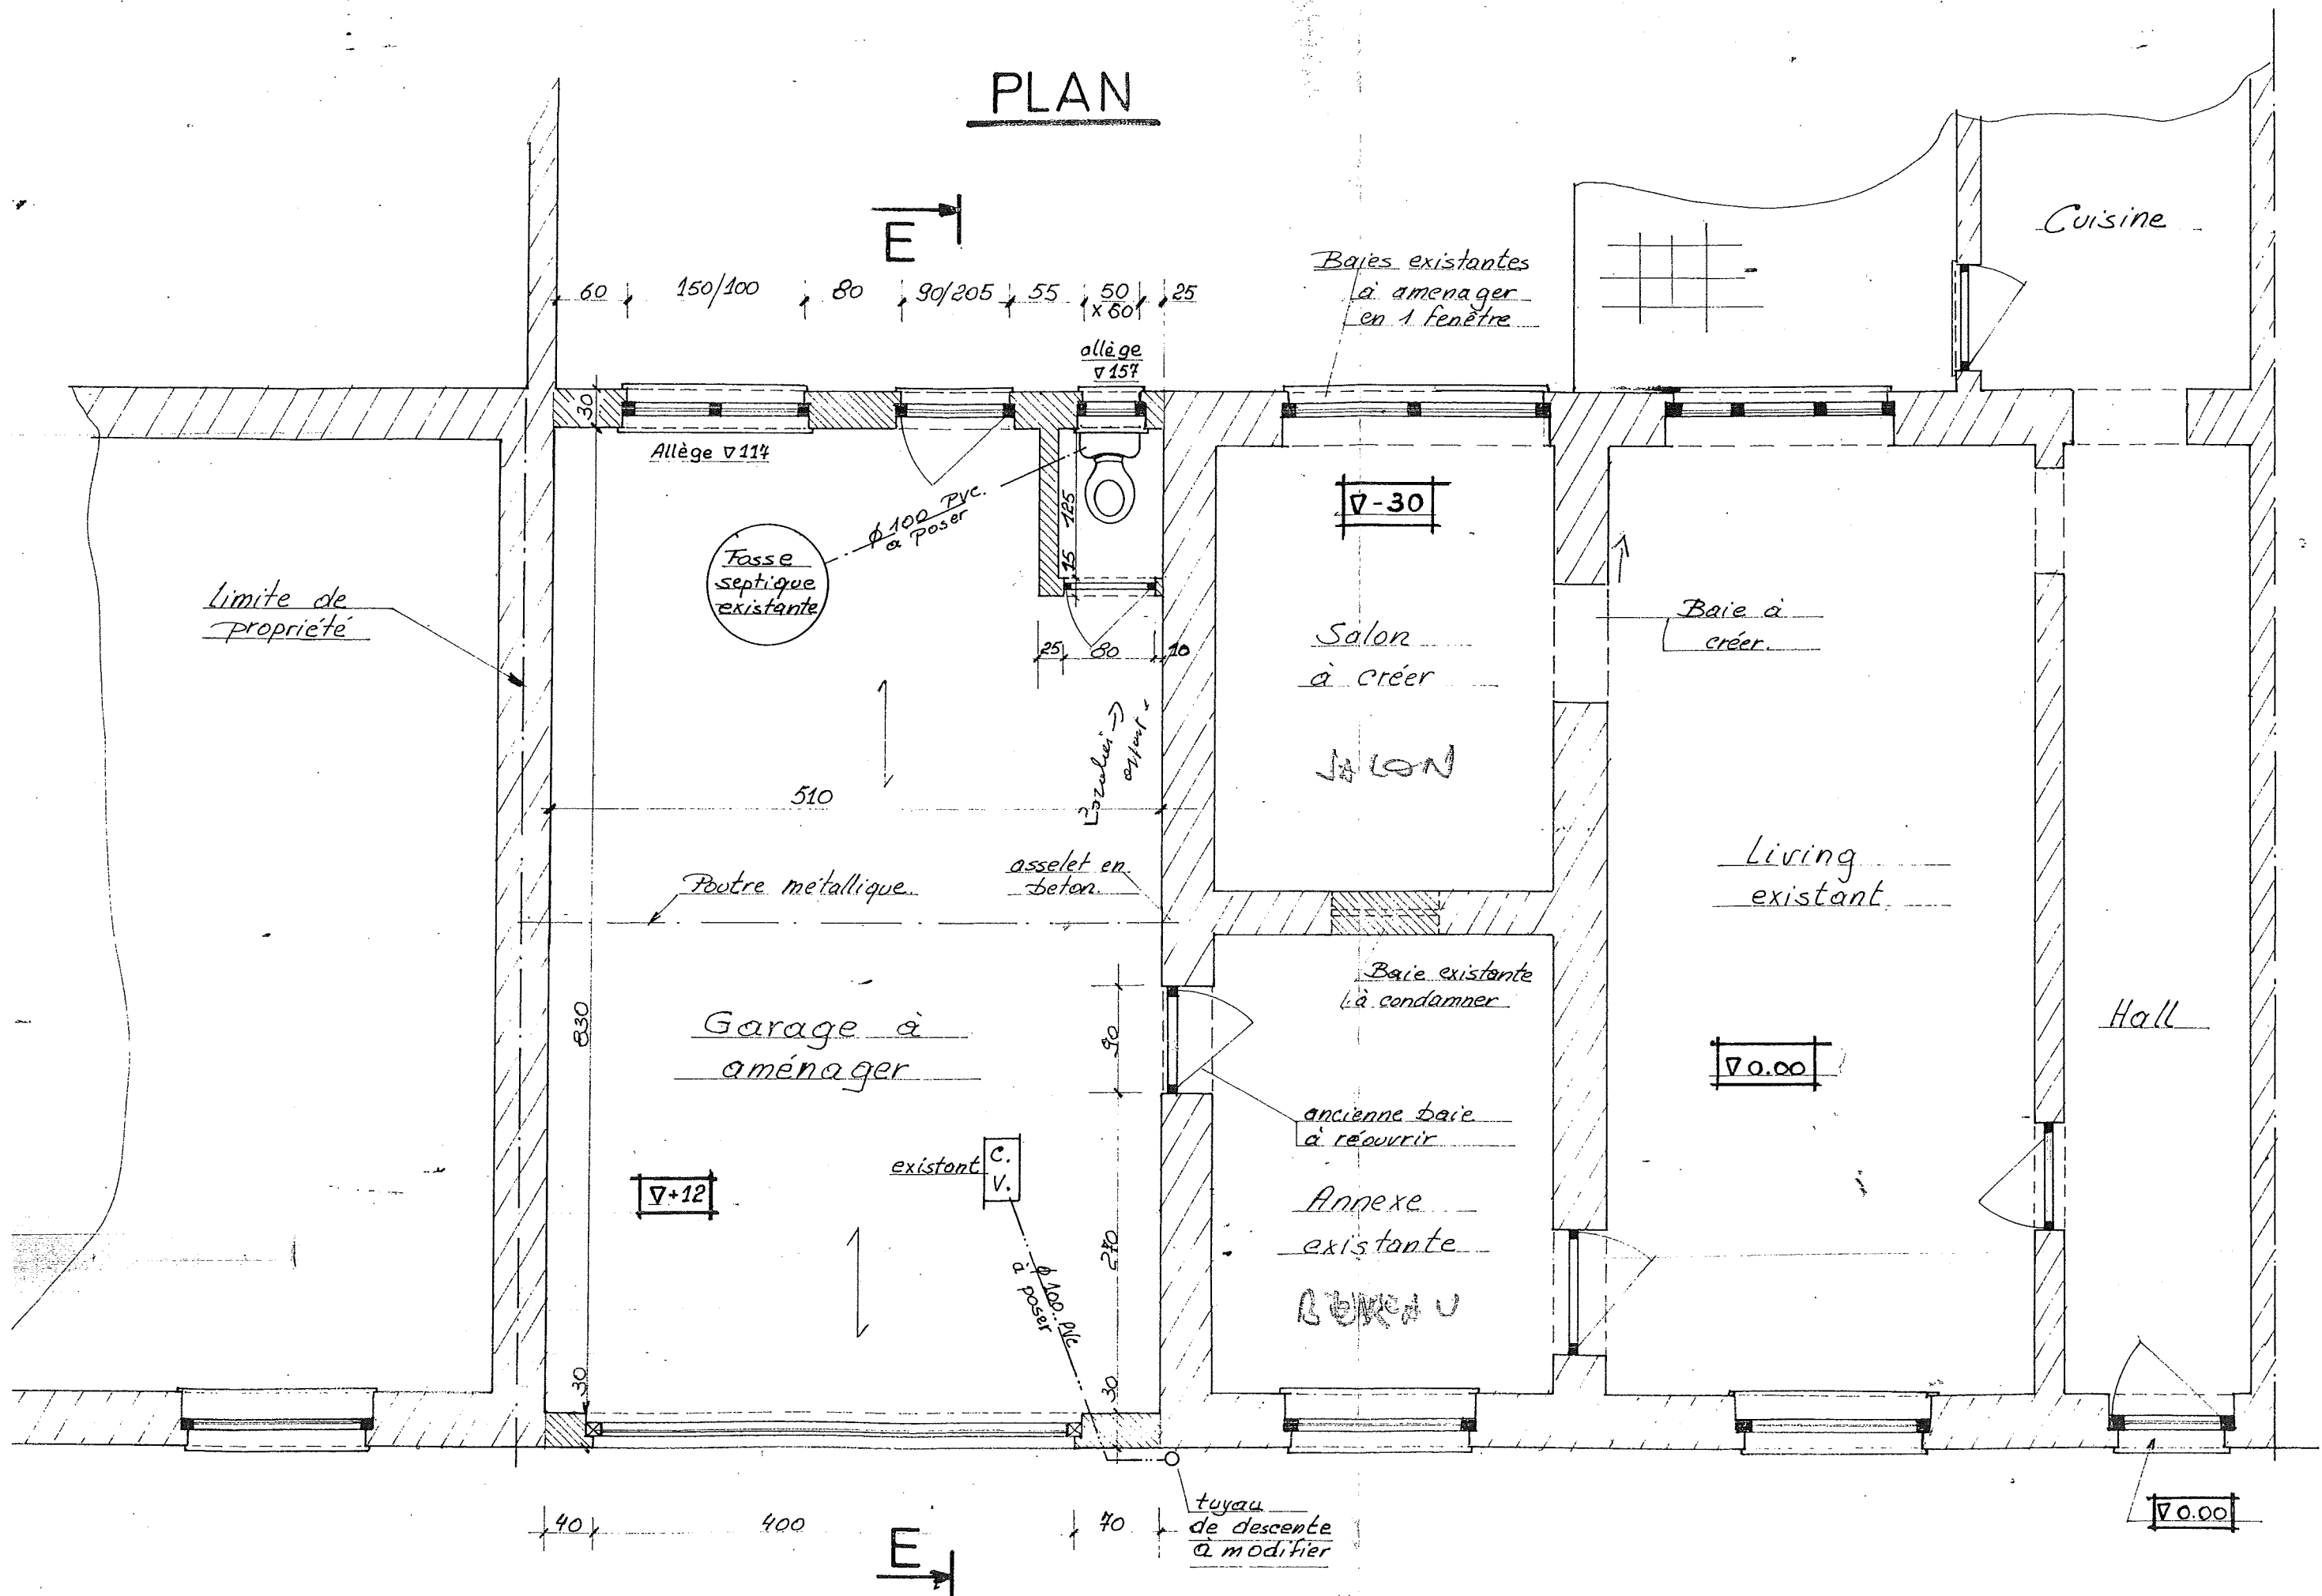


EXISTANT


A CONSTRUIRE

EXISTANT

COUPE EE

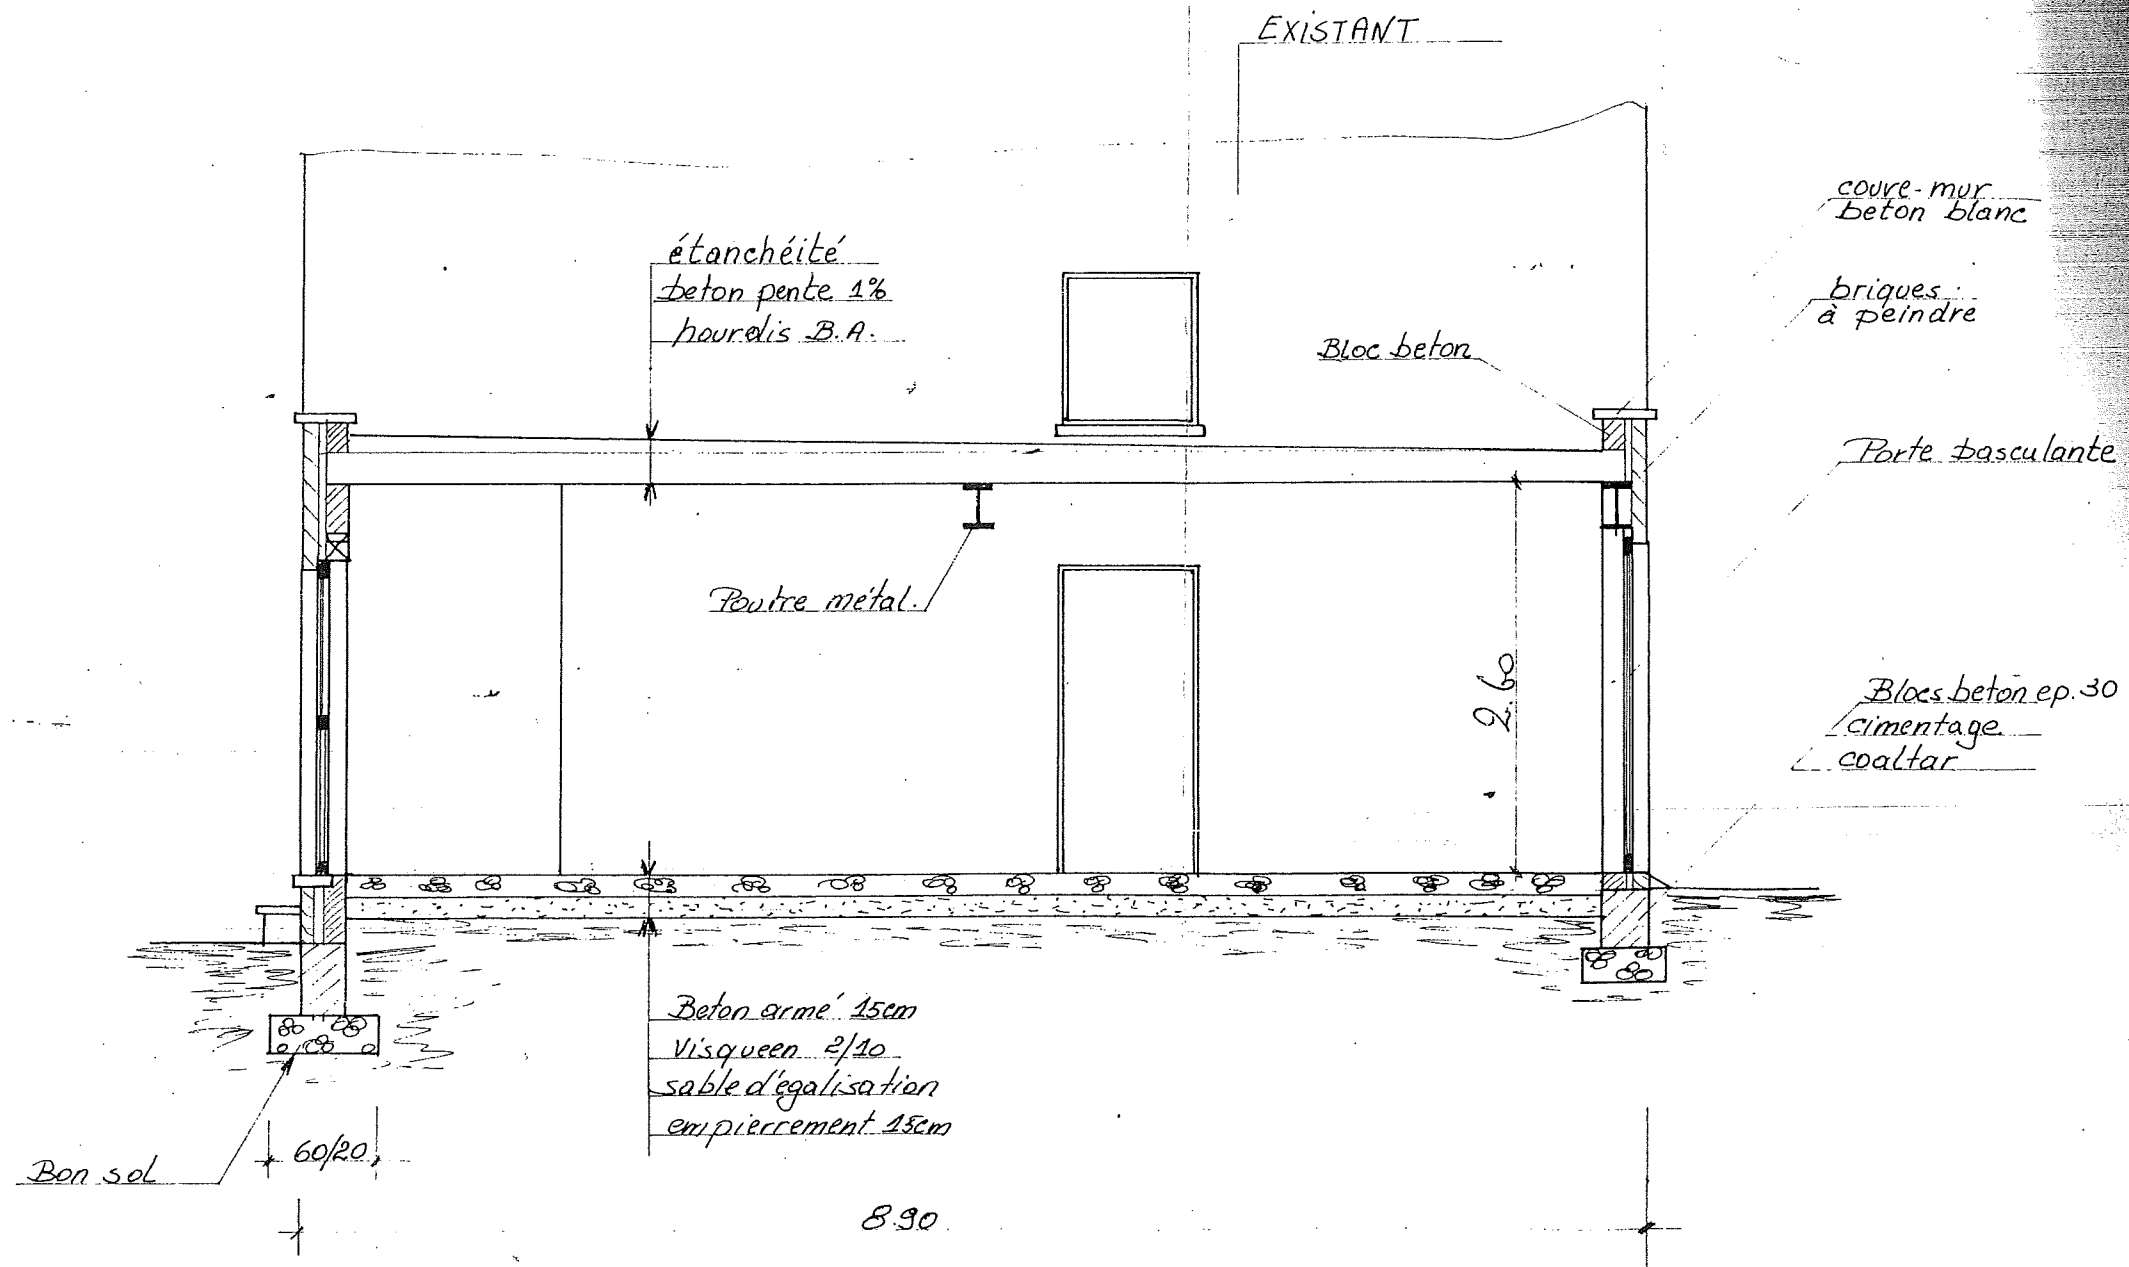

FACADE A RUE

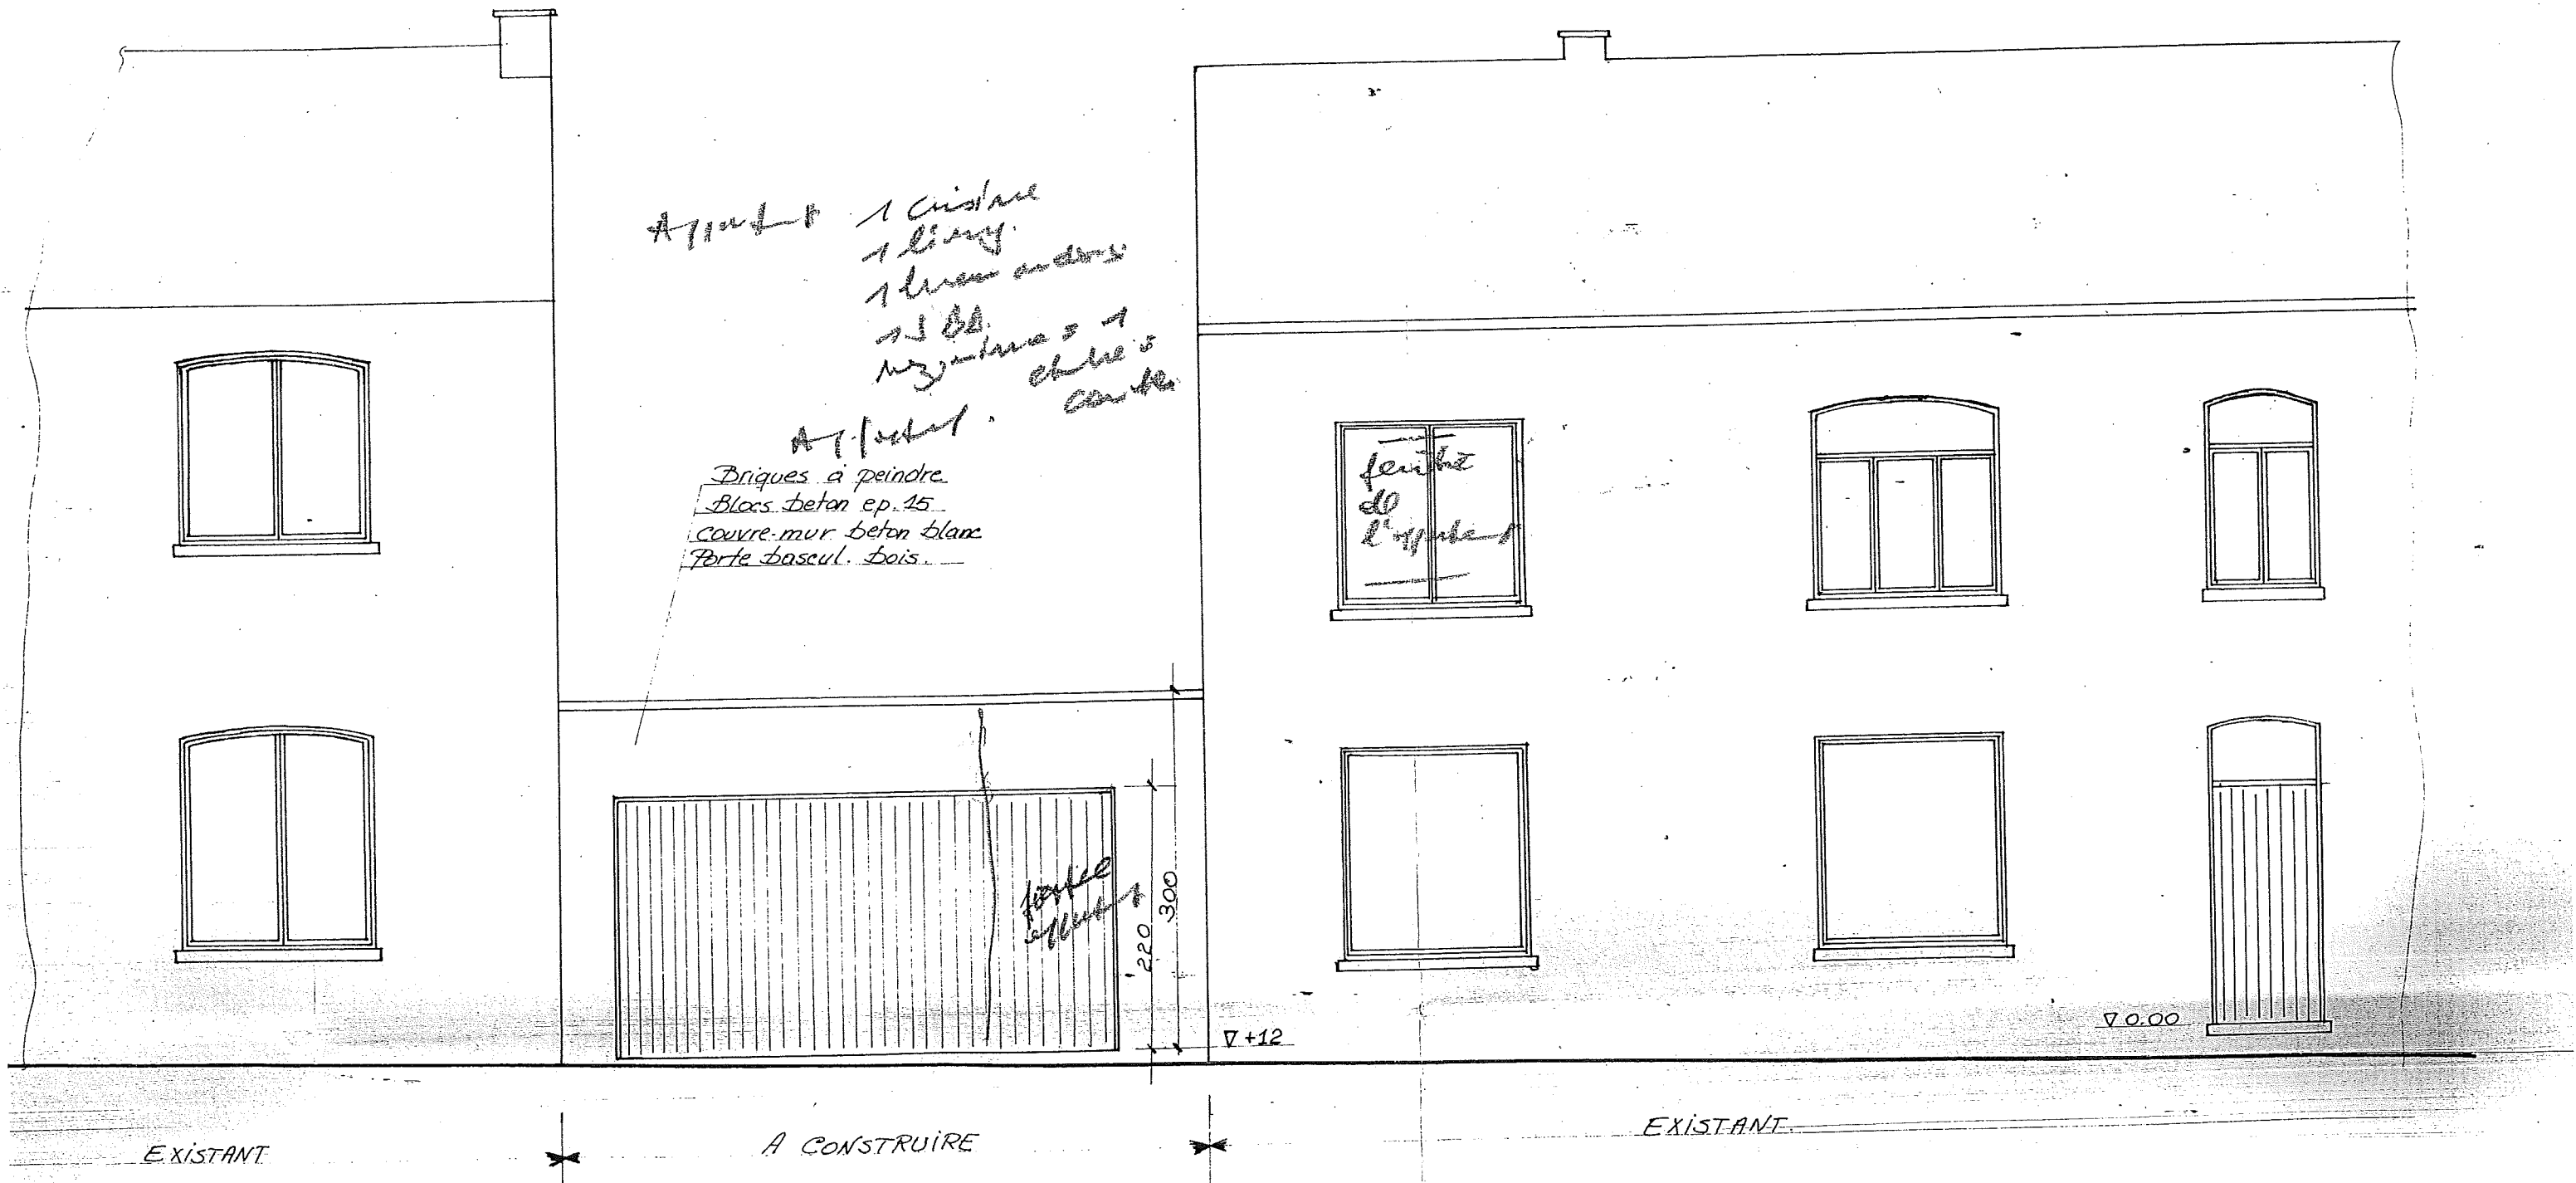


FACADE ARRIERE

EXISTANT

A CONSTRUIRE

EXISTANT


FACADE ARRIERE

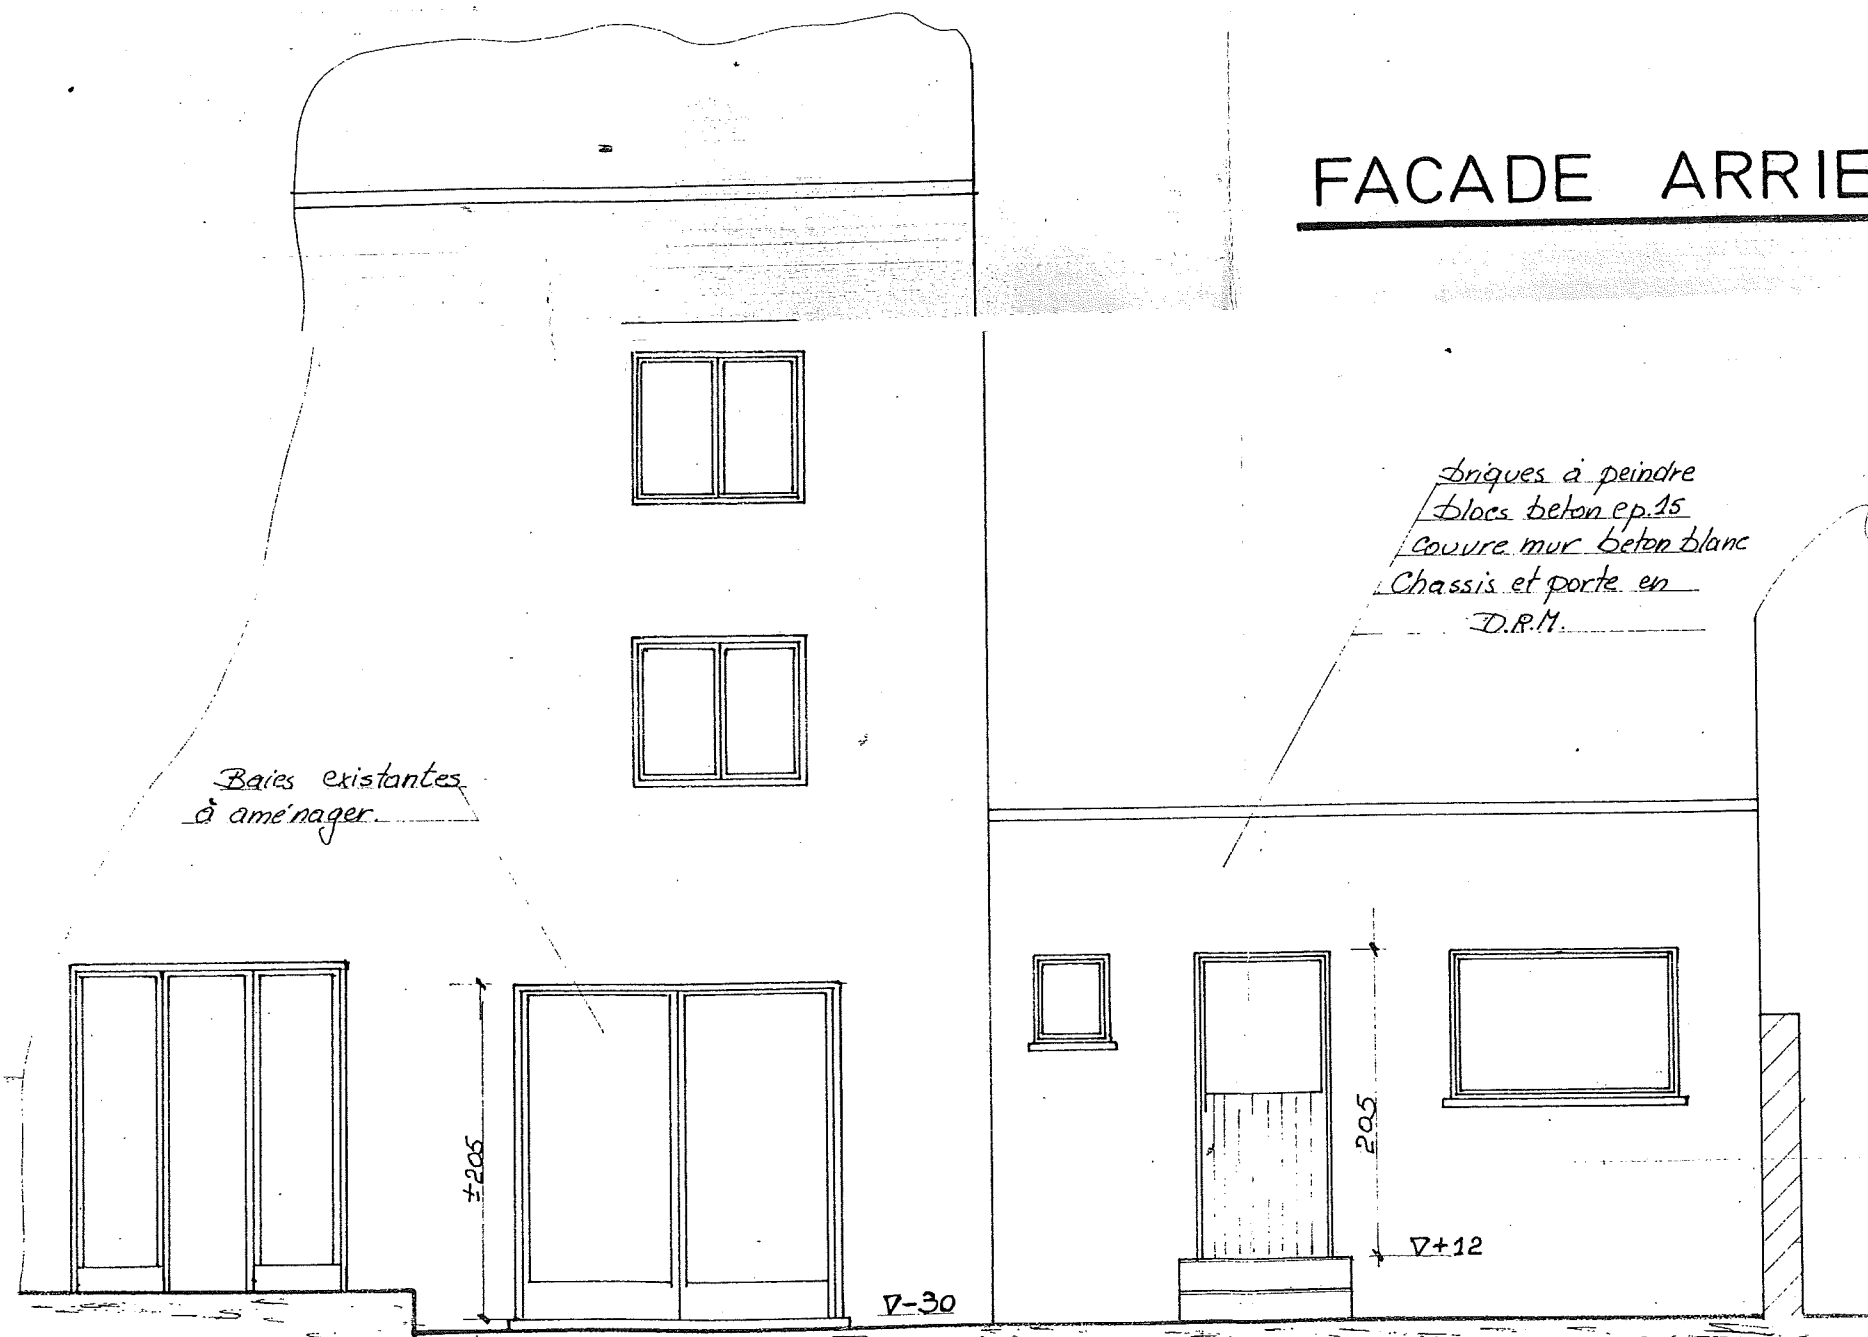


EXISTANT

A CONSTRUIRE

EXISTANT

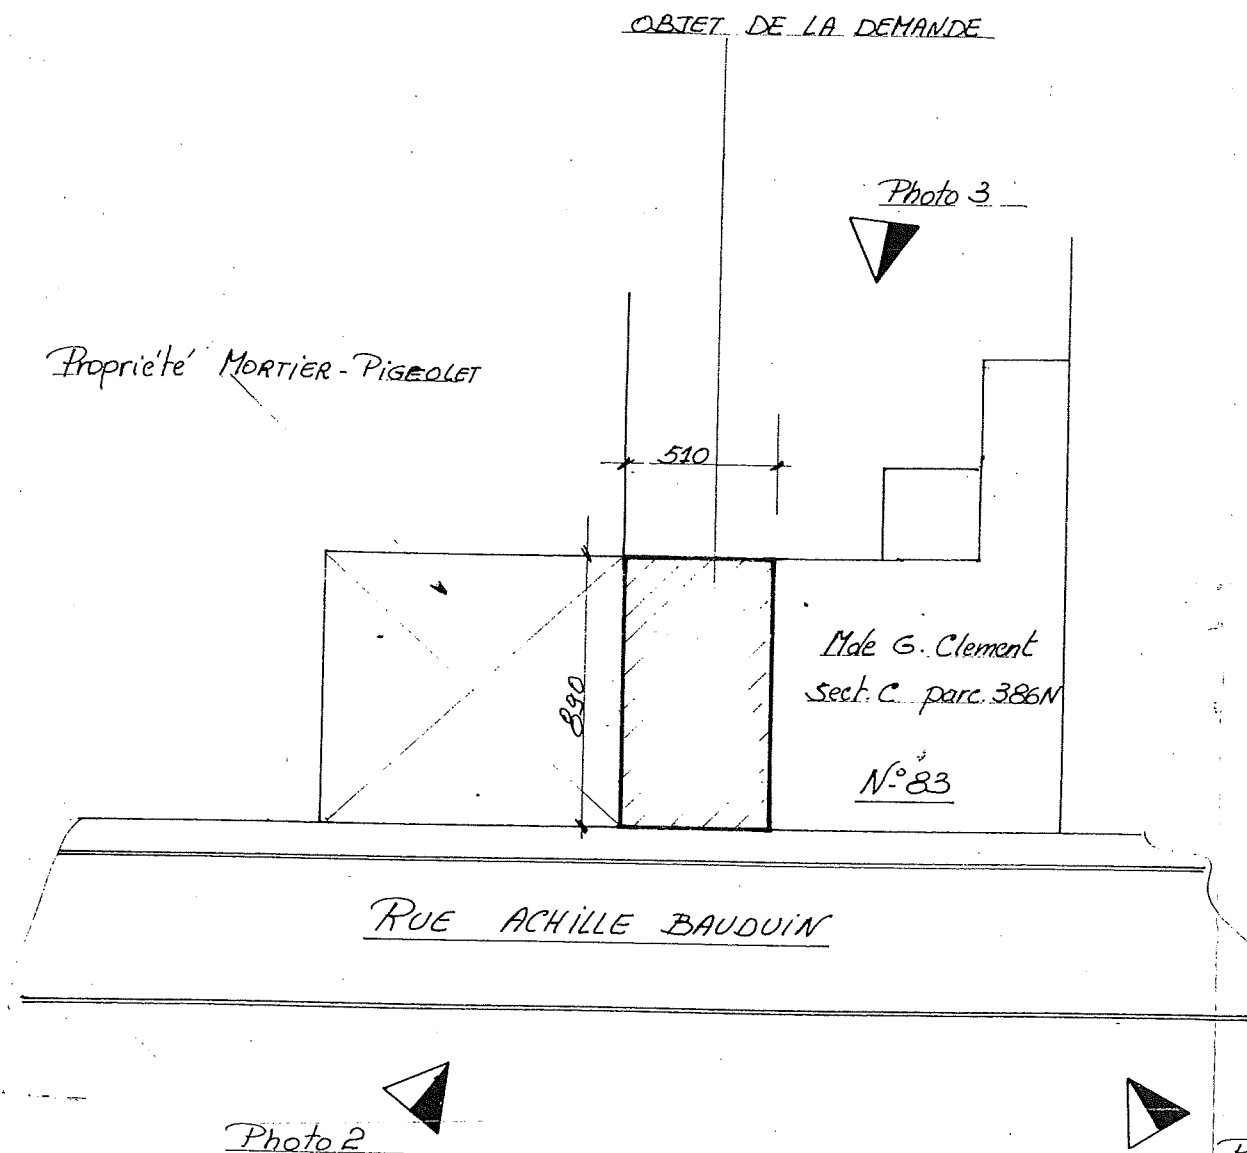

SITUATION

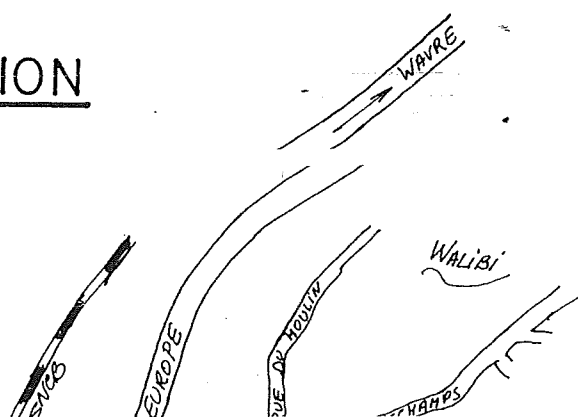

PROVINCE DE:
COMMUNE DE:

BRABANT
WAVRE

WAVRE - Urbanisme
dossier n° 85/1/125

le rendeur mde. M. CLEMENT - DEMUYNCK
rue a. bauduin, 83 1350 LIMAL
les travaux aménagement d'un garage

la situation WAVRE section de LIMAL
section C parcelle 386 N

l'architecte PH. HALLEUX
rue du falchena, 32 4030 GRIVEG
TEL. 041 / 4:

SITUATION

Hand-drawn map showing the location of the Gare (Station) and the Canal de l'Europe. The map includes labels for the Canal de l'Europe, Rue de l'Europe, Rue du Moulin, Rue Deschaux, and the Gare. The map also indicates the location of the Ecole (School) and the Gare. The map is oriented with the Canal de l'Europe running diagonally from the bottom left to the top right. The Rue de l'Europe runs parallel to the canal. The Rue du Moulin runs perpendicular to the Rue de l'Europe. The Rue Deschaux runs parallel to the Rue du Moulin. The Gare is located at the bottom left, near the Canal de l'Europe. The Ecole is located near the intersection of the Rue de l'Europe and the Rue du Moulin. The map is labeled with 'SITUATION' at the top left, 'Gare' at the bottom left, 'Canal de l'Europe' along the diagonal line, 'Rue de l'Europe' along the diagonal line, 'Rue du Moulin' along the vertical line, 'Rue Deschaux' along the diagonal line, and 'Ecole' near the intersection of the Rue de l'Europe and the Rue du Moulin. The map is drawn with simple lines and labels.

dossier n°...

feuille UNIQUE

echelle 1/50 1/250