


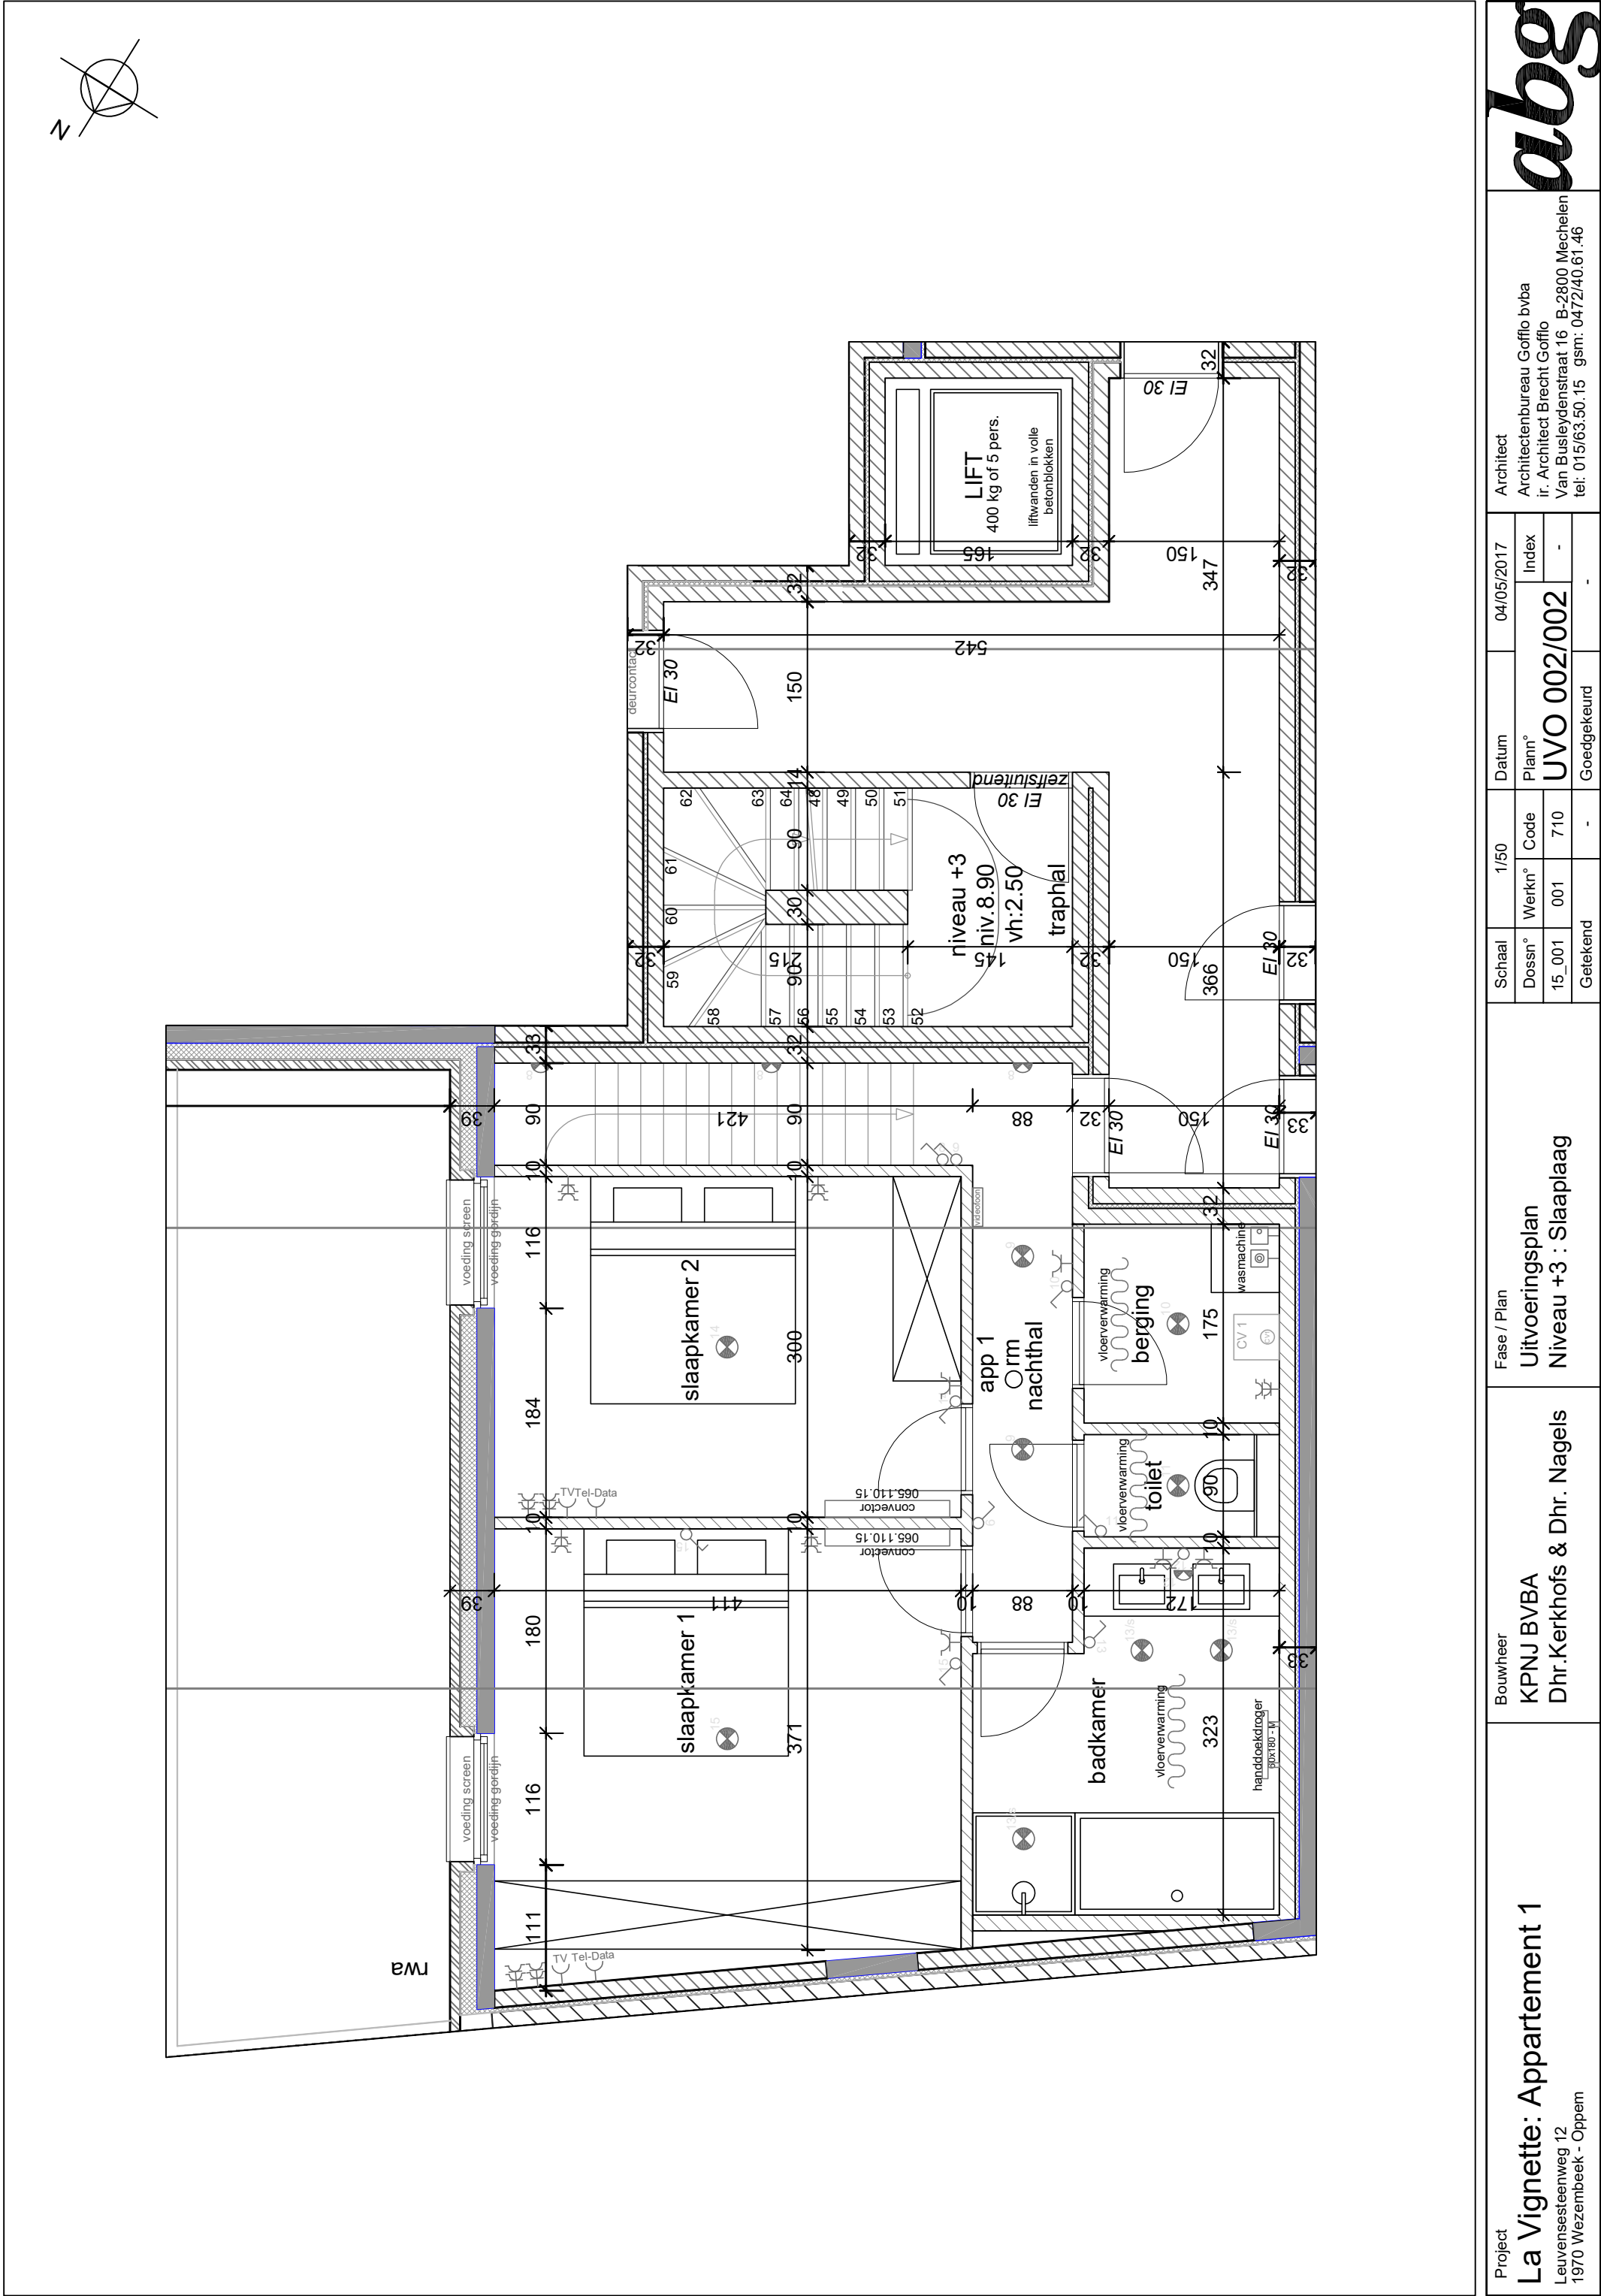

Project La Vignette: Appartement 1 Leuvensteenweg 12 1970 Wezembeek - Oppem	Bouwheer KPNJ BVBA Dhr. Kerkhofs & Dhr. Nagels	Fase / Plan Uitvoeringsplan Niveau +3 : Slaaplaag		Schaal Dossn° 15_001 Getekend	Werkn° 001	Code 710	Datum Plann° UVO 002/002	04/05/2017 Index -	Architect Architectenbureau Goffio bvba ir. Architect Brecht Goffio Van Busleydenstraat 16 B-2800 Mechelen tel: 015/63.50.15 gsm: 0472/40.61.46