


VERS MONTZEN-GARE

RUE DE LA GARE

VERS MONTZEN

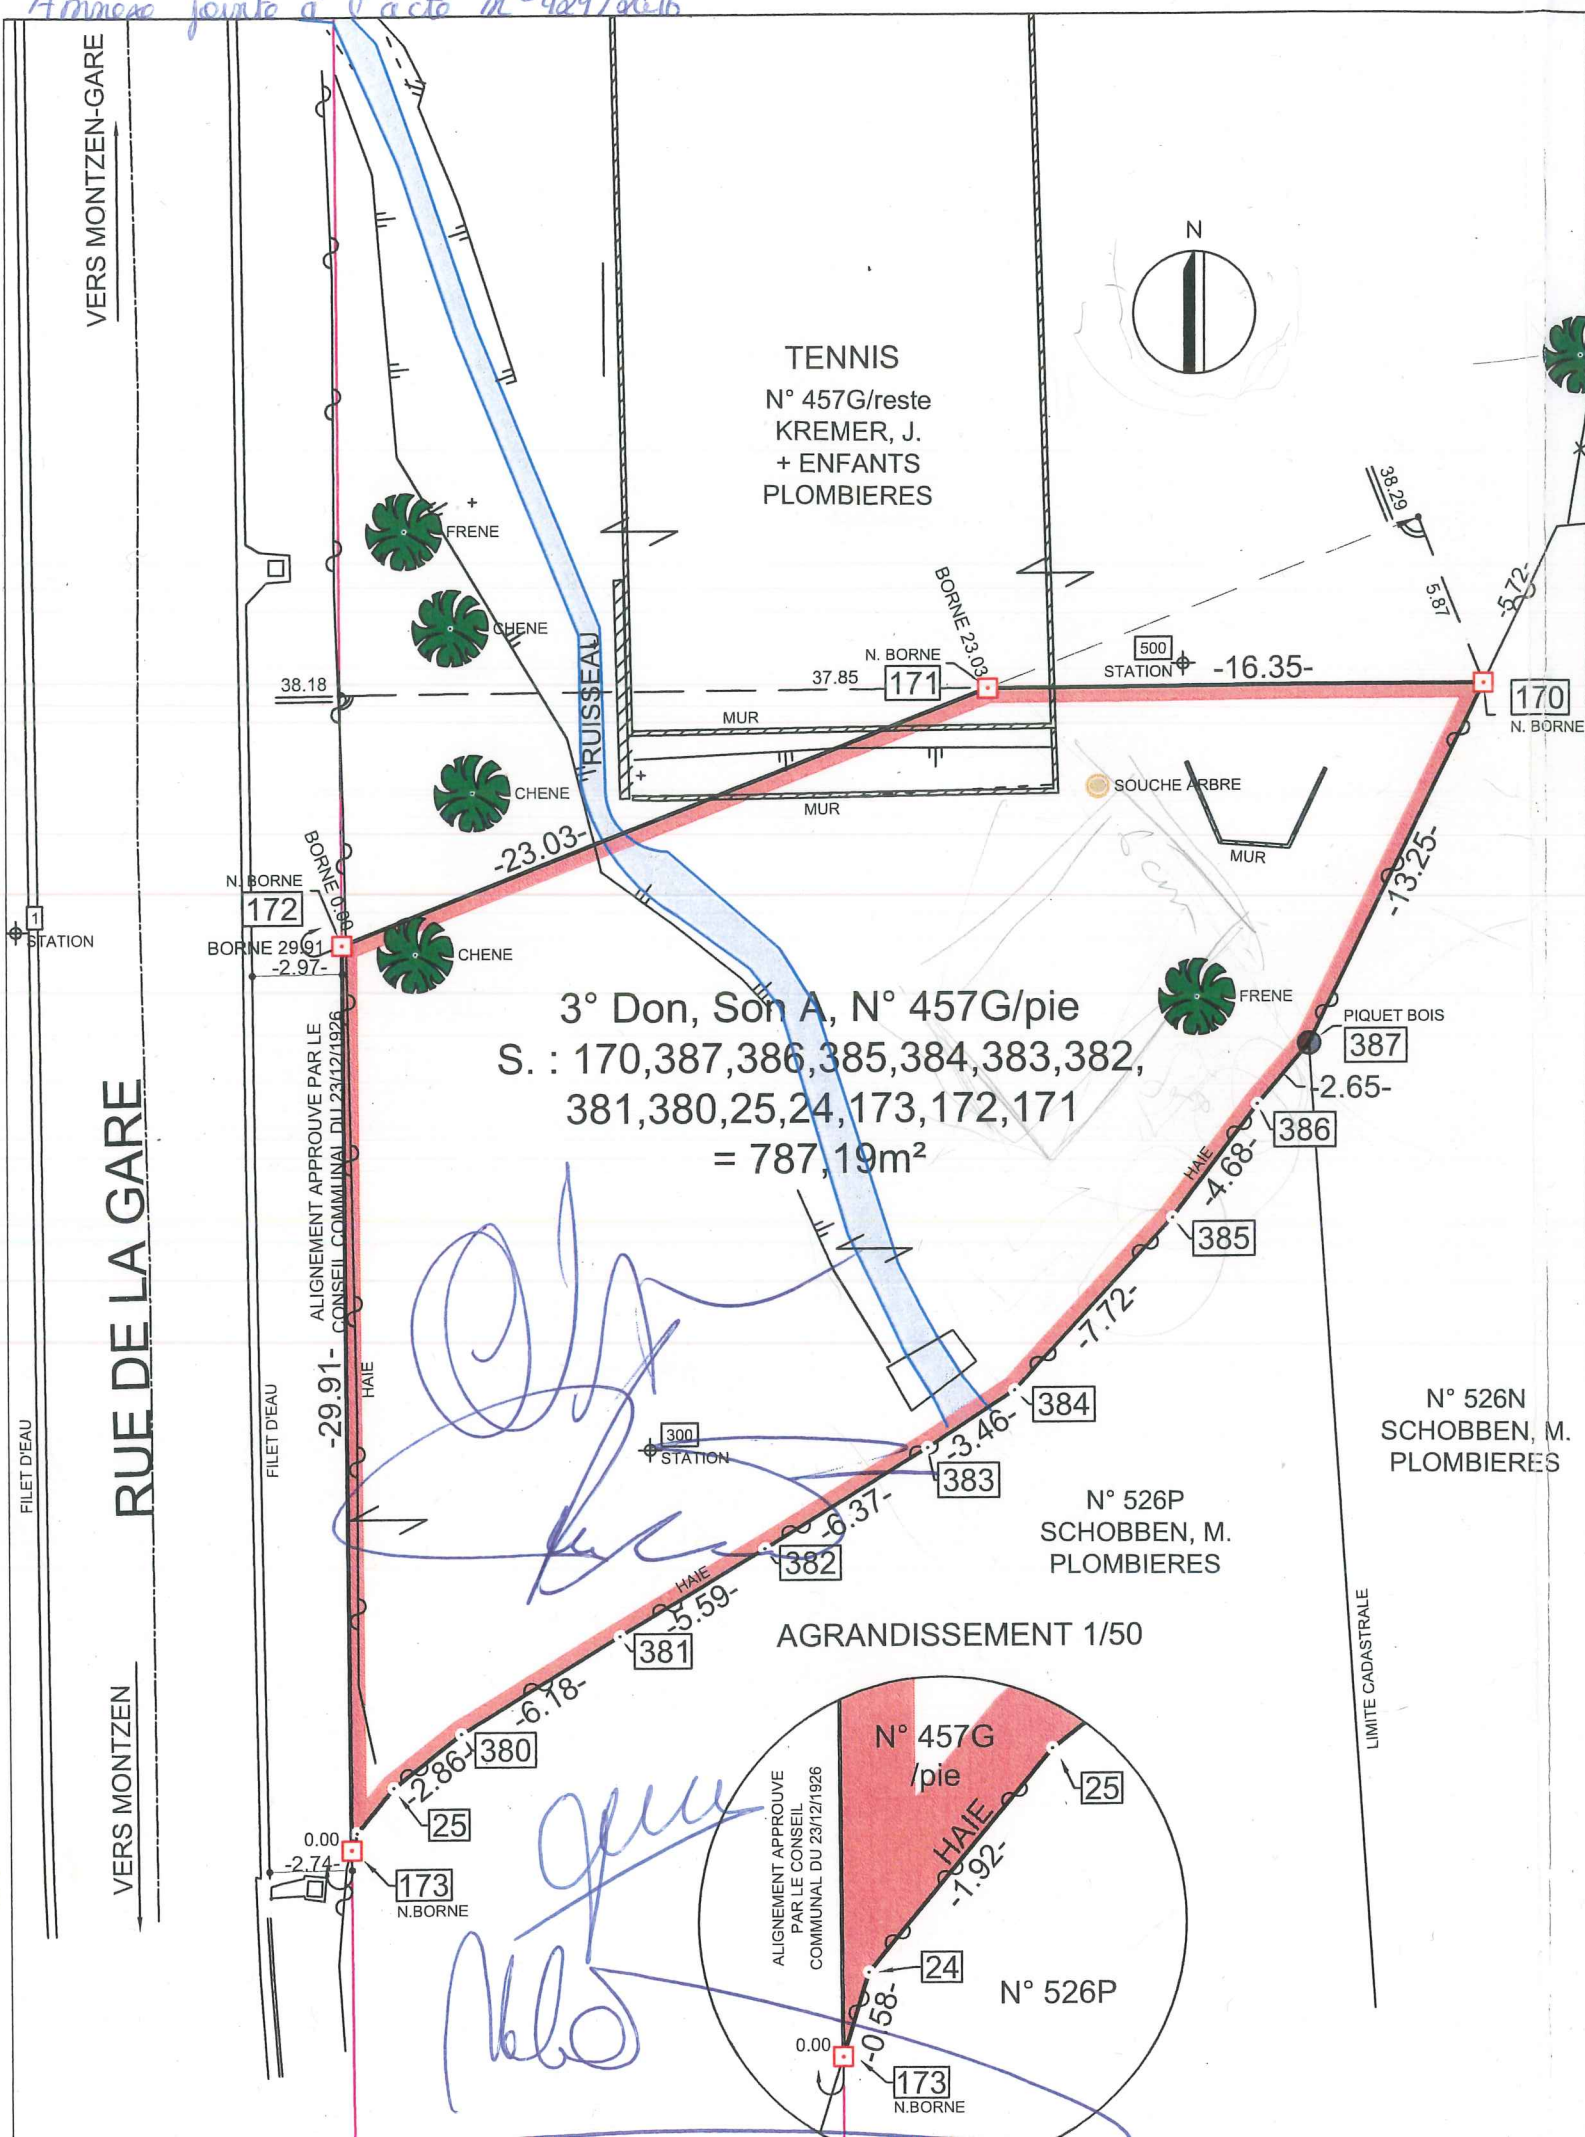

LE GEOMETRE EXPERT JEAN-MARIE JACOBS  
ASSERMENTE PAR LE TRIBUNAL DE PREMIERE INSTANCE D'EUPEN  
NUMERO D'IDENTIFICATION: GEO 040855

| N°  | X       | Y       | N°  | X       | Y       |
|-----|---------|---------|-----|---------|---------|
| 1   | 200.000 | 200.000 | 380 | 214.675 | 173.400 |
| 24  | 211.190 | 170.170 | 381 | 219.962 | 176.599 |
| 25  | 212.417 | 171.643 | 382 | 224.758 | 179.469 |
| 147 | 191.207 | 206.112 | 383 | 230.202 | 182.784 |
| 148 | 191.445 | 191.790 | 384 | 233.096 | 184.675 |
| 164 | 192.197 | 185.869 | 385 | 238.328 | 190.355 |
| 165 | 192.316 | 179.142 | 386 | 241.141 | 194.090 |
| 166 | 185.013 | 183.692 | 387 | 242.856 | 196.104 |
| 170 | 248.629 | 208.025 | 389 | 185.241 | 169.620 |
| 171 | 232.280 | 207.926 | 500 | 238.718 | 208.707 |
| 172 | 210.832 | 199.527 | 581 | 228.203 | 257.880 |
| 173 | 211.016 | 169.614 | 603 | 231.079 | 261.678 |