


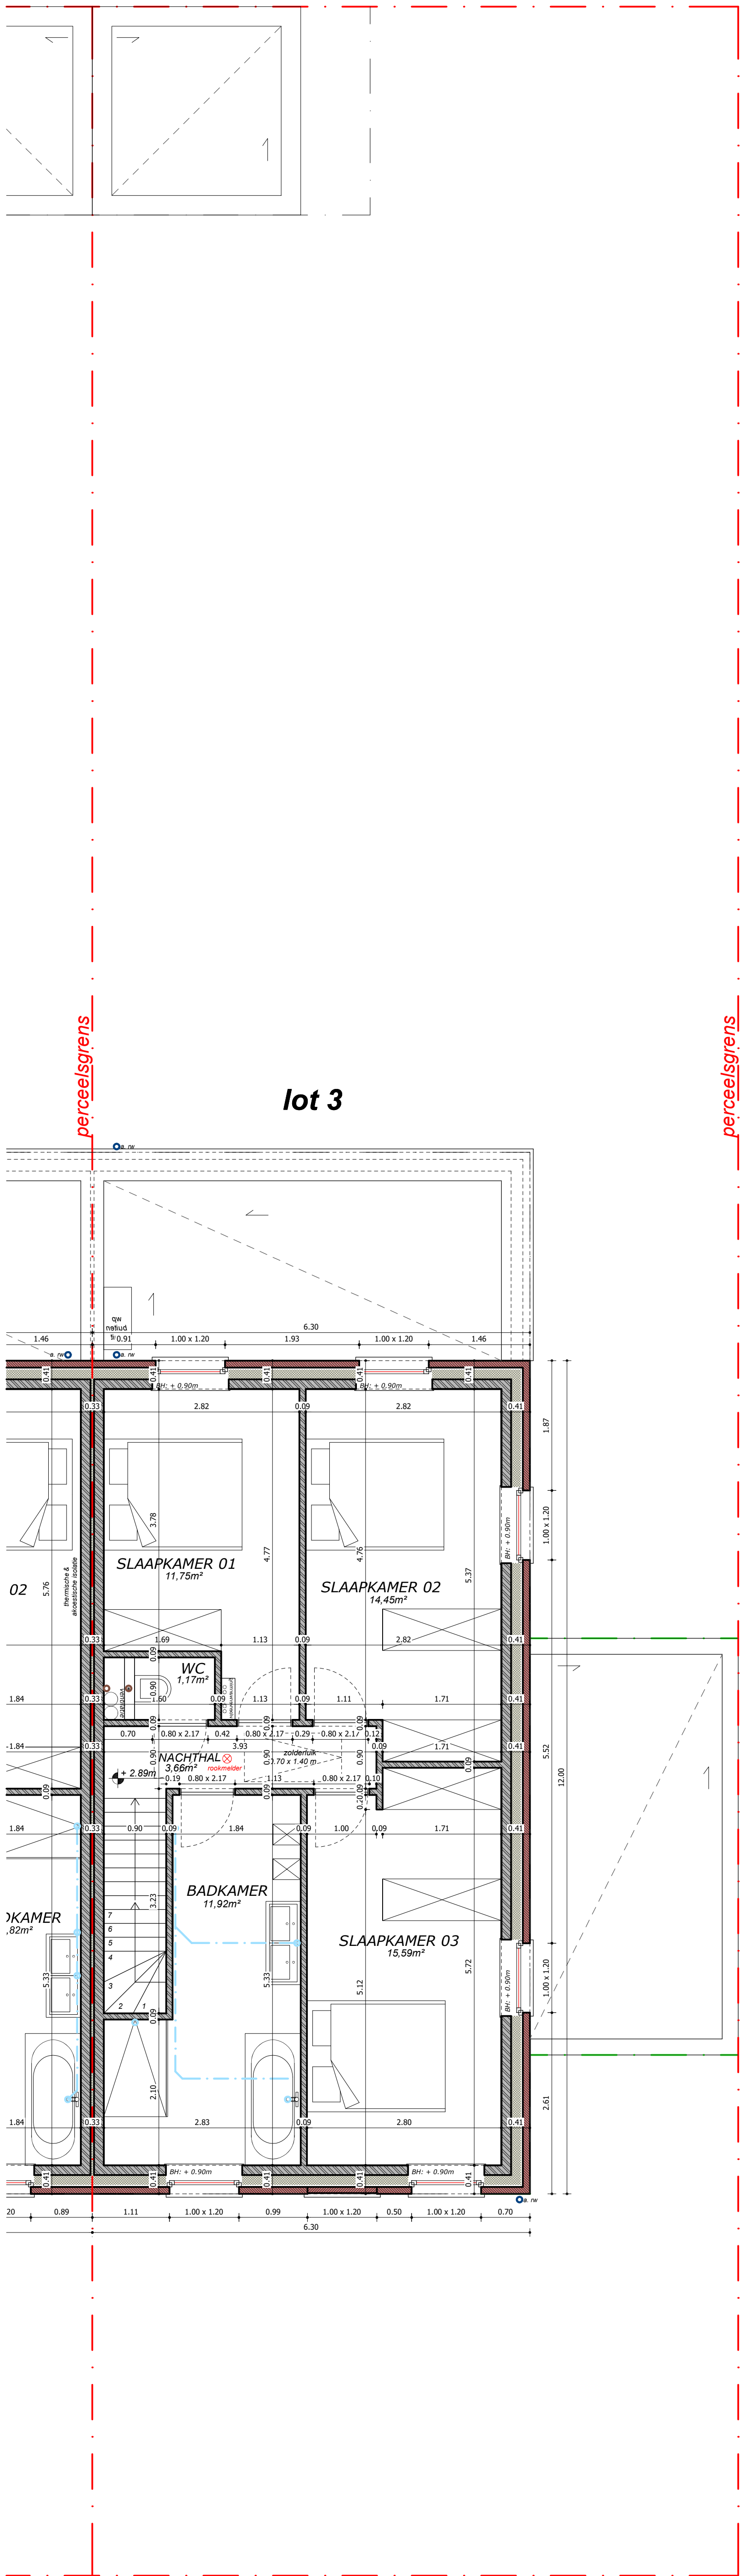

eerste verdieping

schaal 1:50

lot 1 - 3

0 1 2 3 4 5