



DETAIL VERANDA

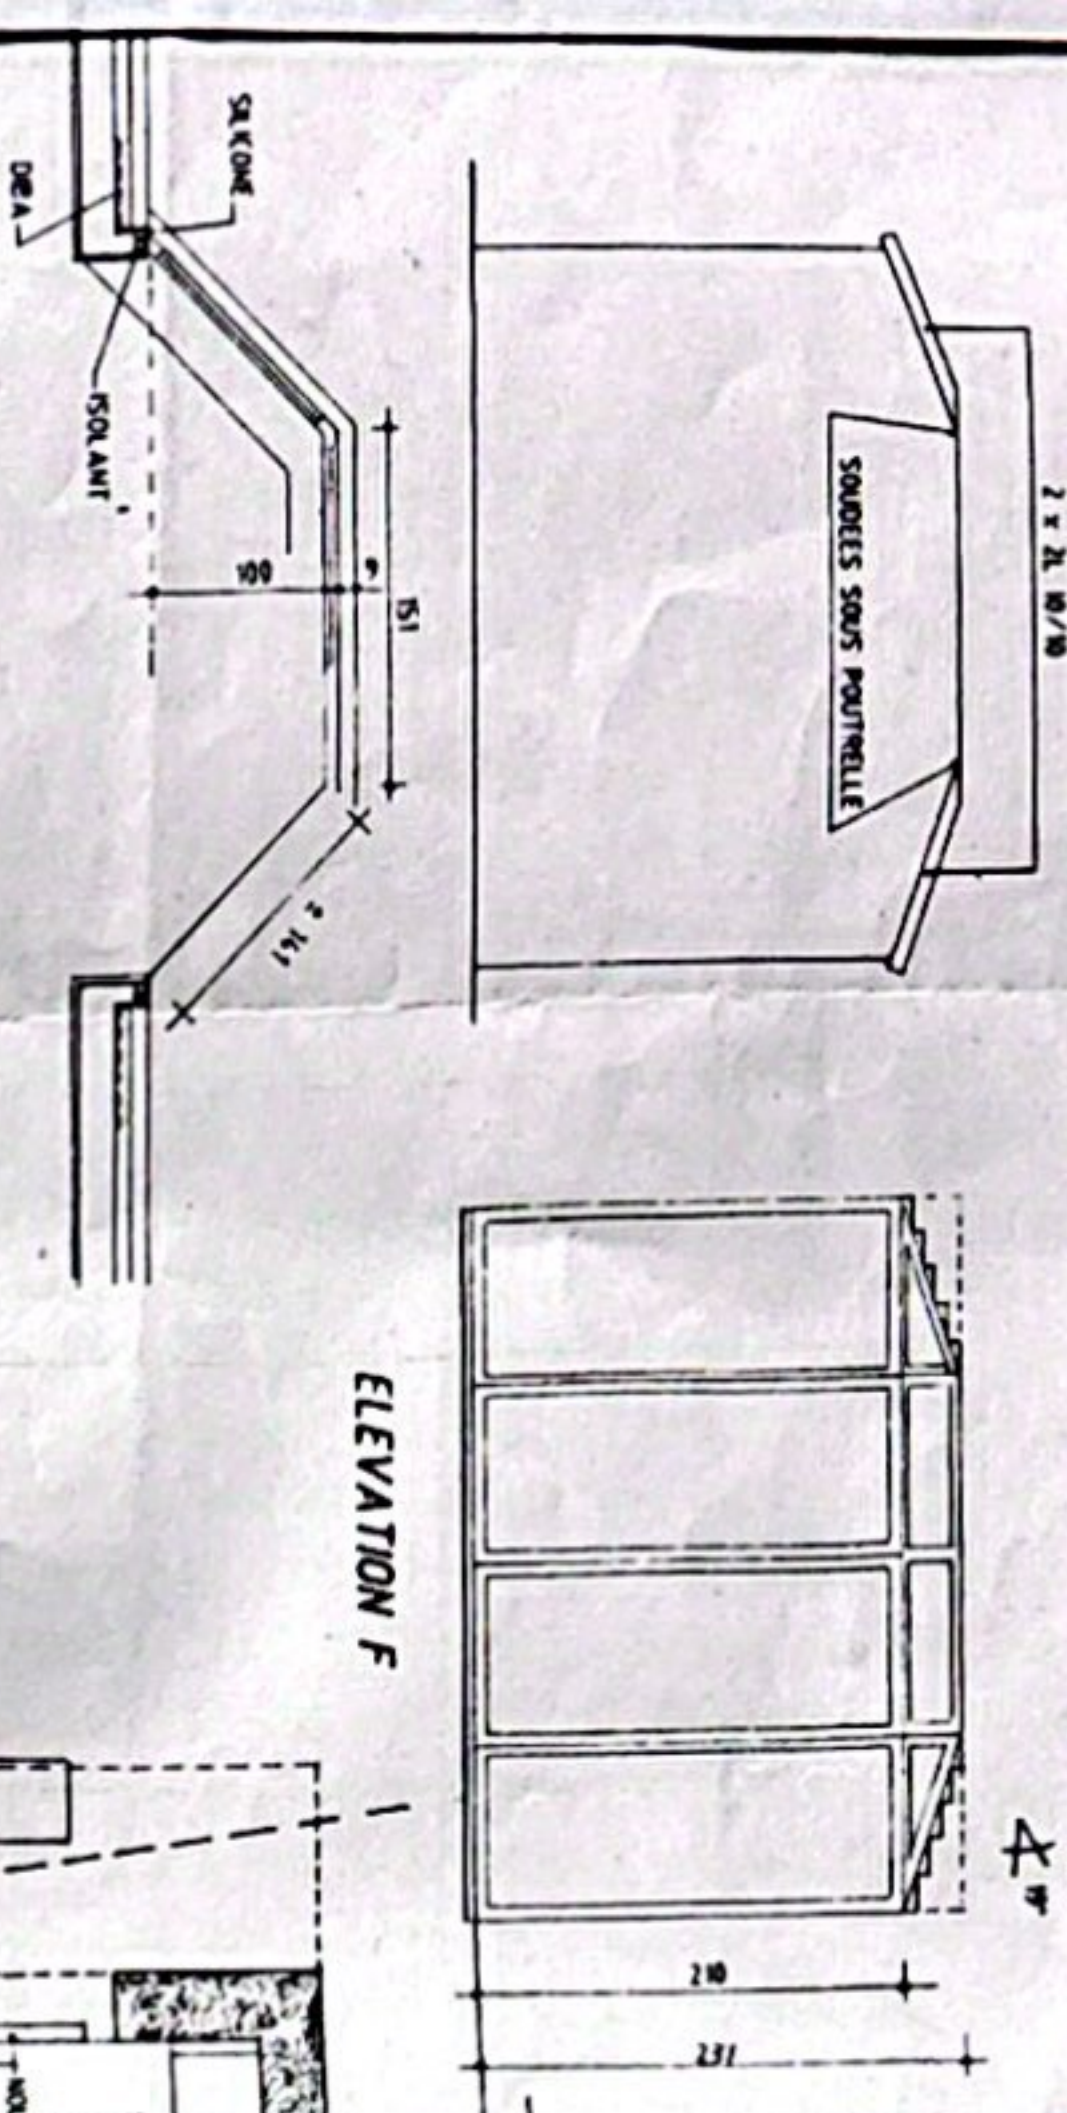

ELEVATION F

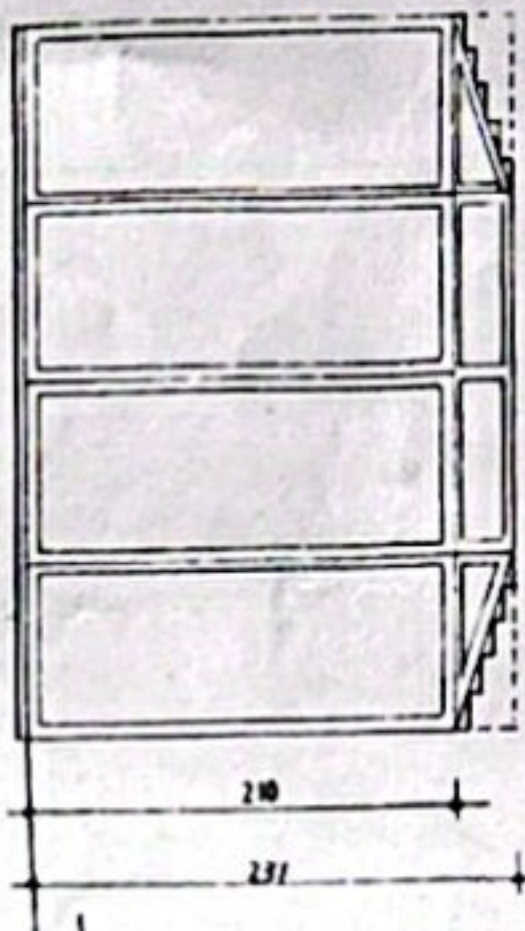

COUPE B

COUPE C

COUPE D

COUPE E

COUPE F

TO GUESTS PLACE

















ELEVATION DOUCHE EXTERIEUR

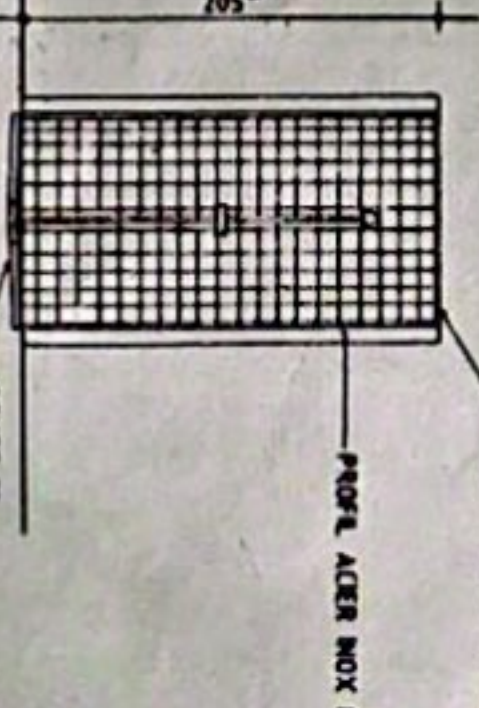

DETAIL E

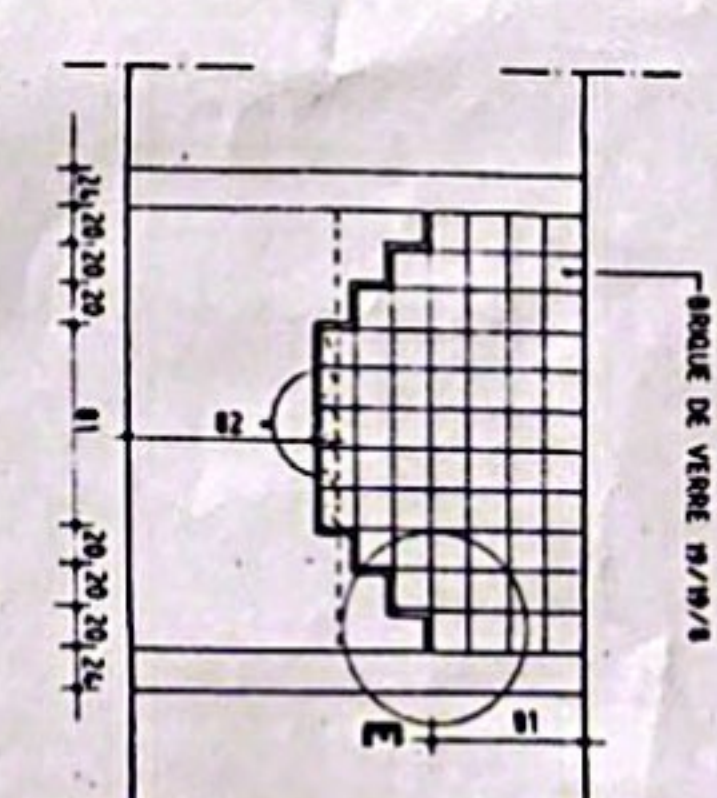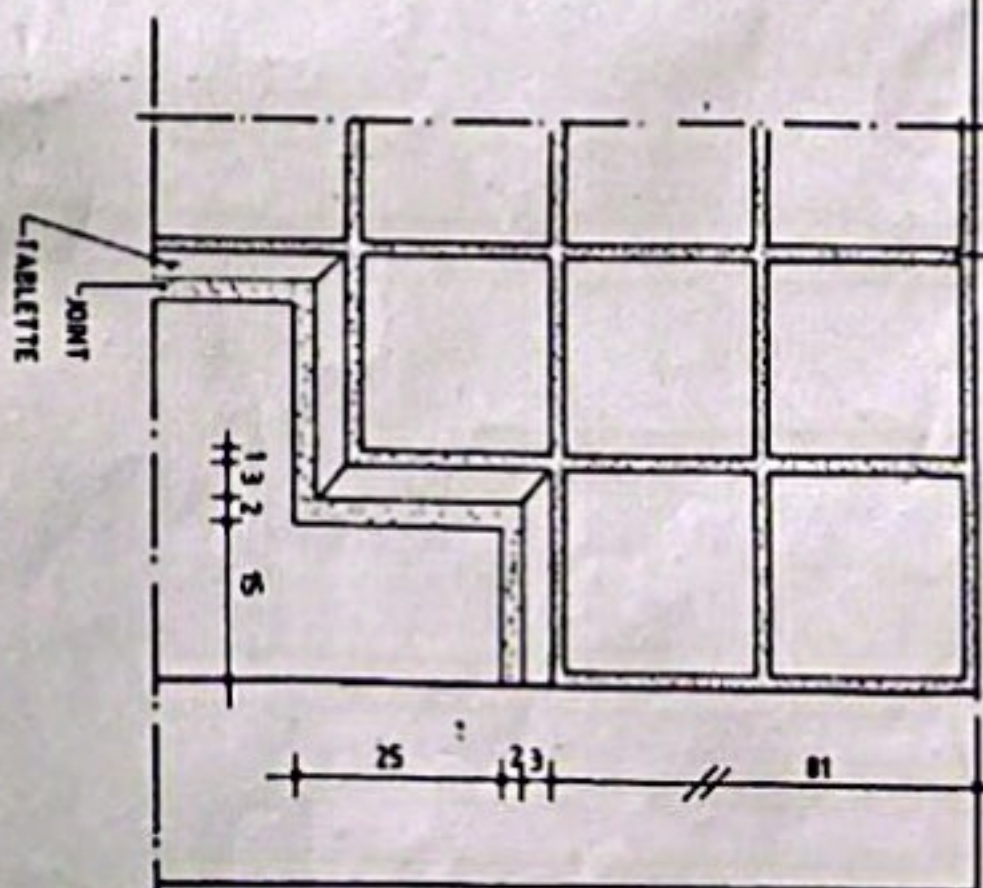


GROUND-FLOOR

62 20M2

60M3

ECHELLE 10%

DETAIL A

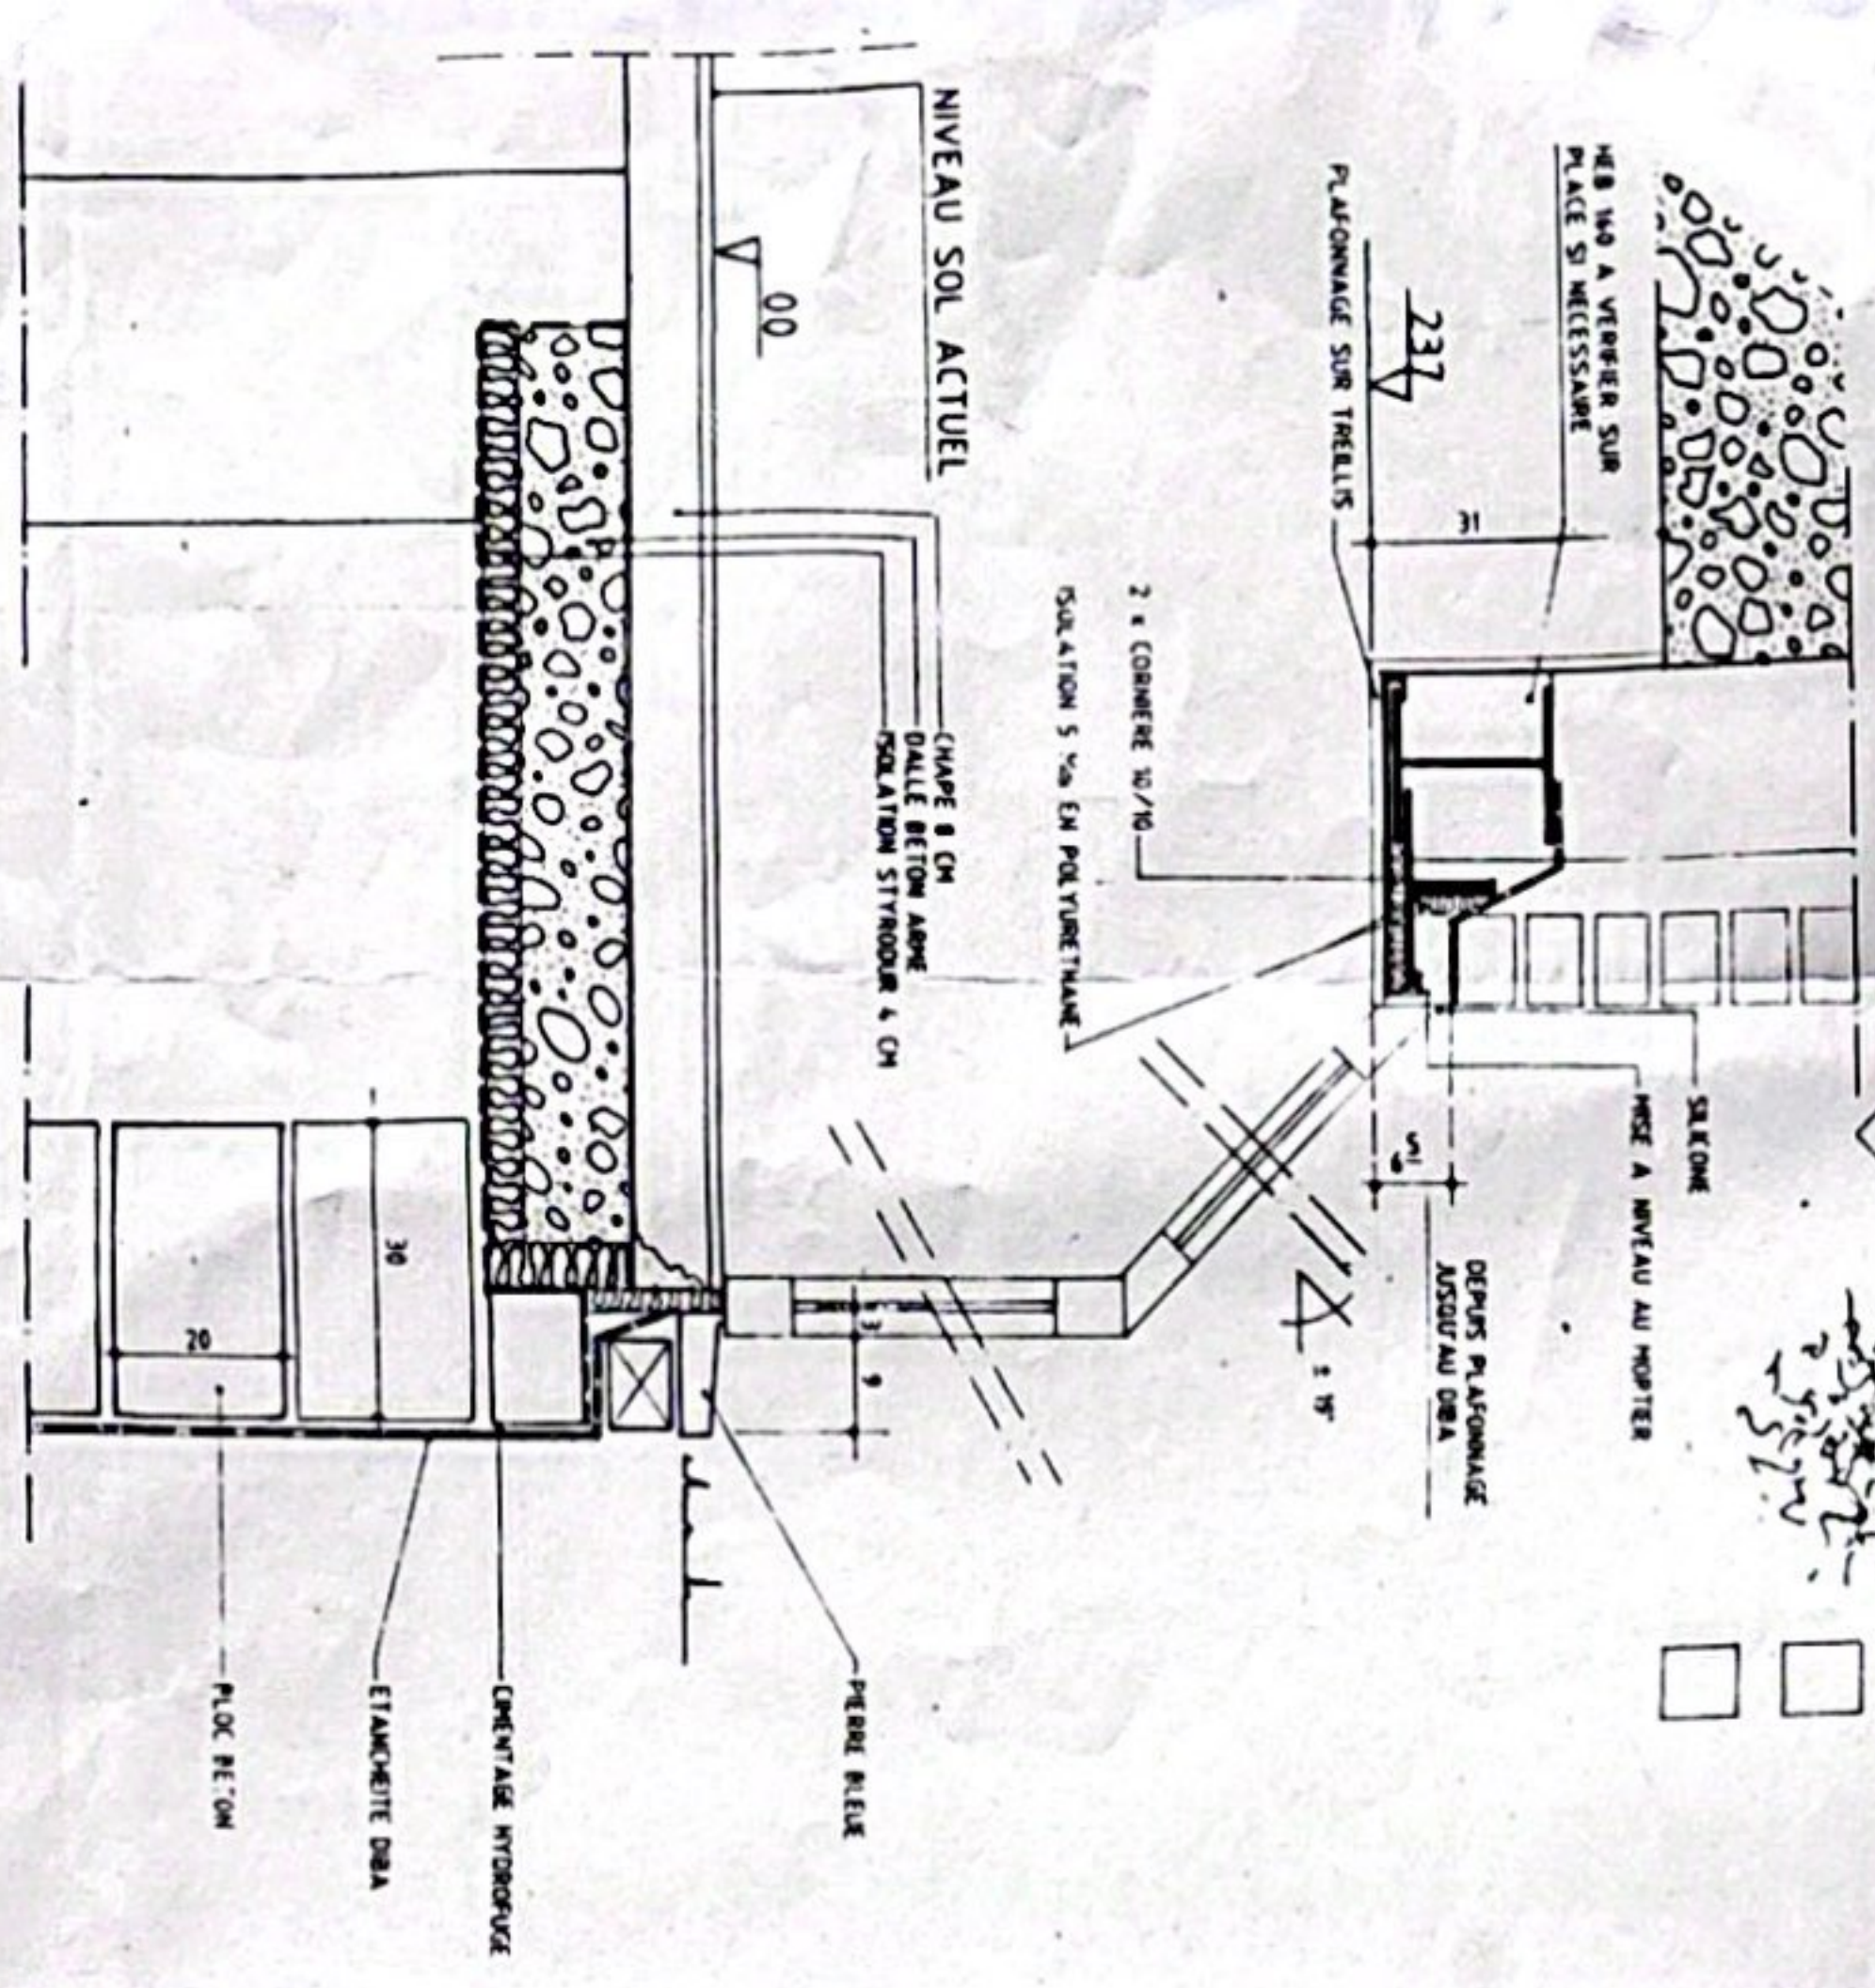

DETAIL B

DETAIL C

DETAIL D

- NOUVELLE LOTE POUR BOUCHE SDB 1
 - SUPPLÉMENT CORRECTION DANS CHAMBRE 1
 - RECLAMATION SDB 3 - W.C.
 - RECLAMATION PORTES DU SDB POUR W.C.
 - AMÉNAGEMENT SDB 2
 A MISE A JOUR LE 202.1991

TOUTS LES APPARELS SANITAIRES AU REZ ET ETAGE SONT A ENLEVER

A DEMOLIR
 A CONSTRUCTION

1st FLOOR

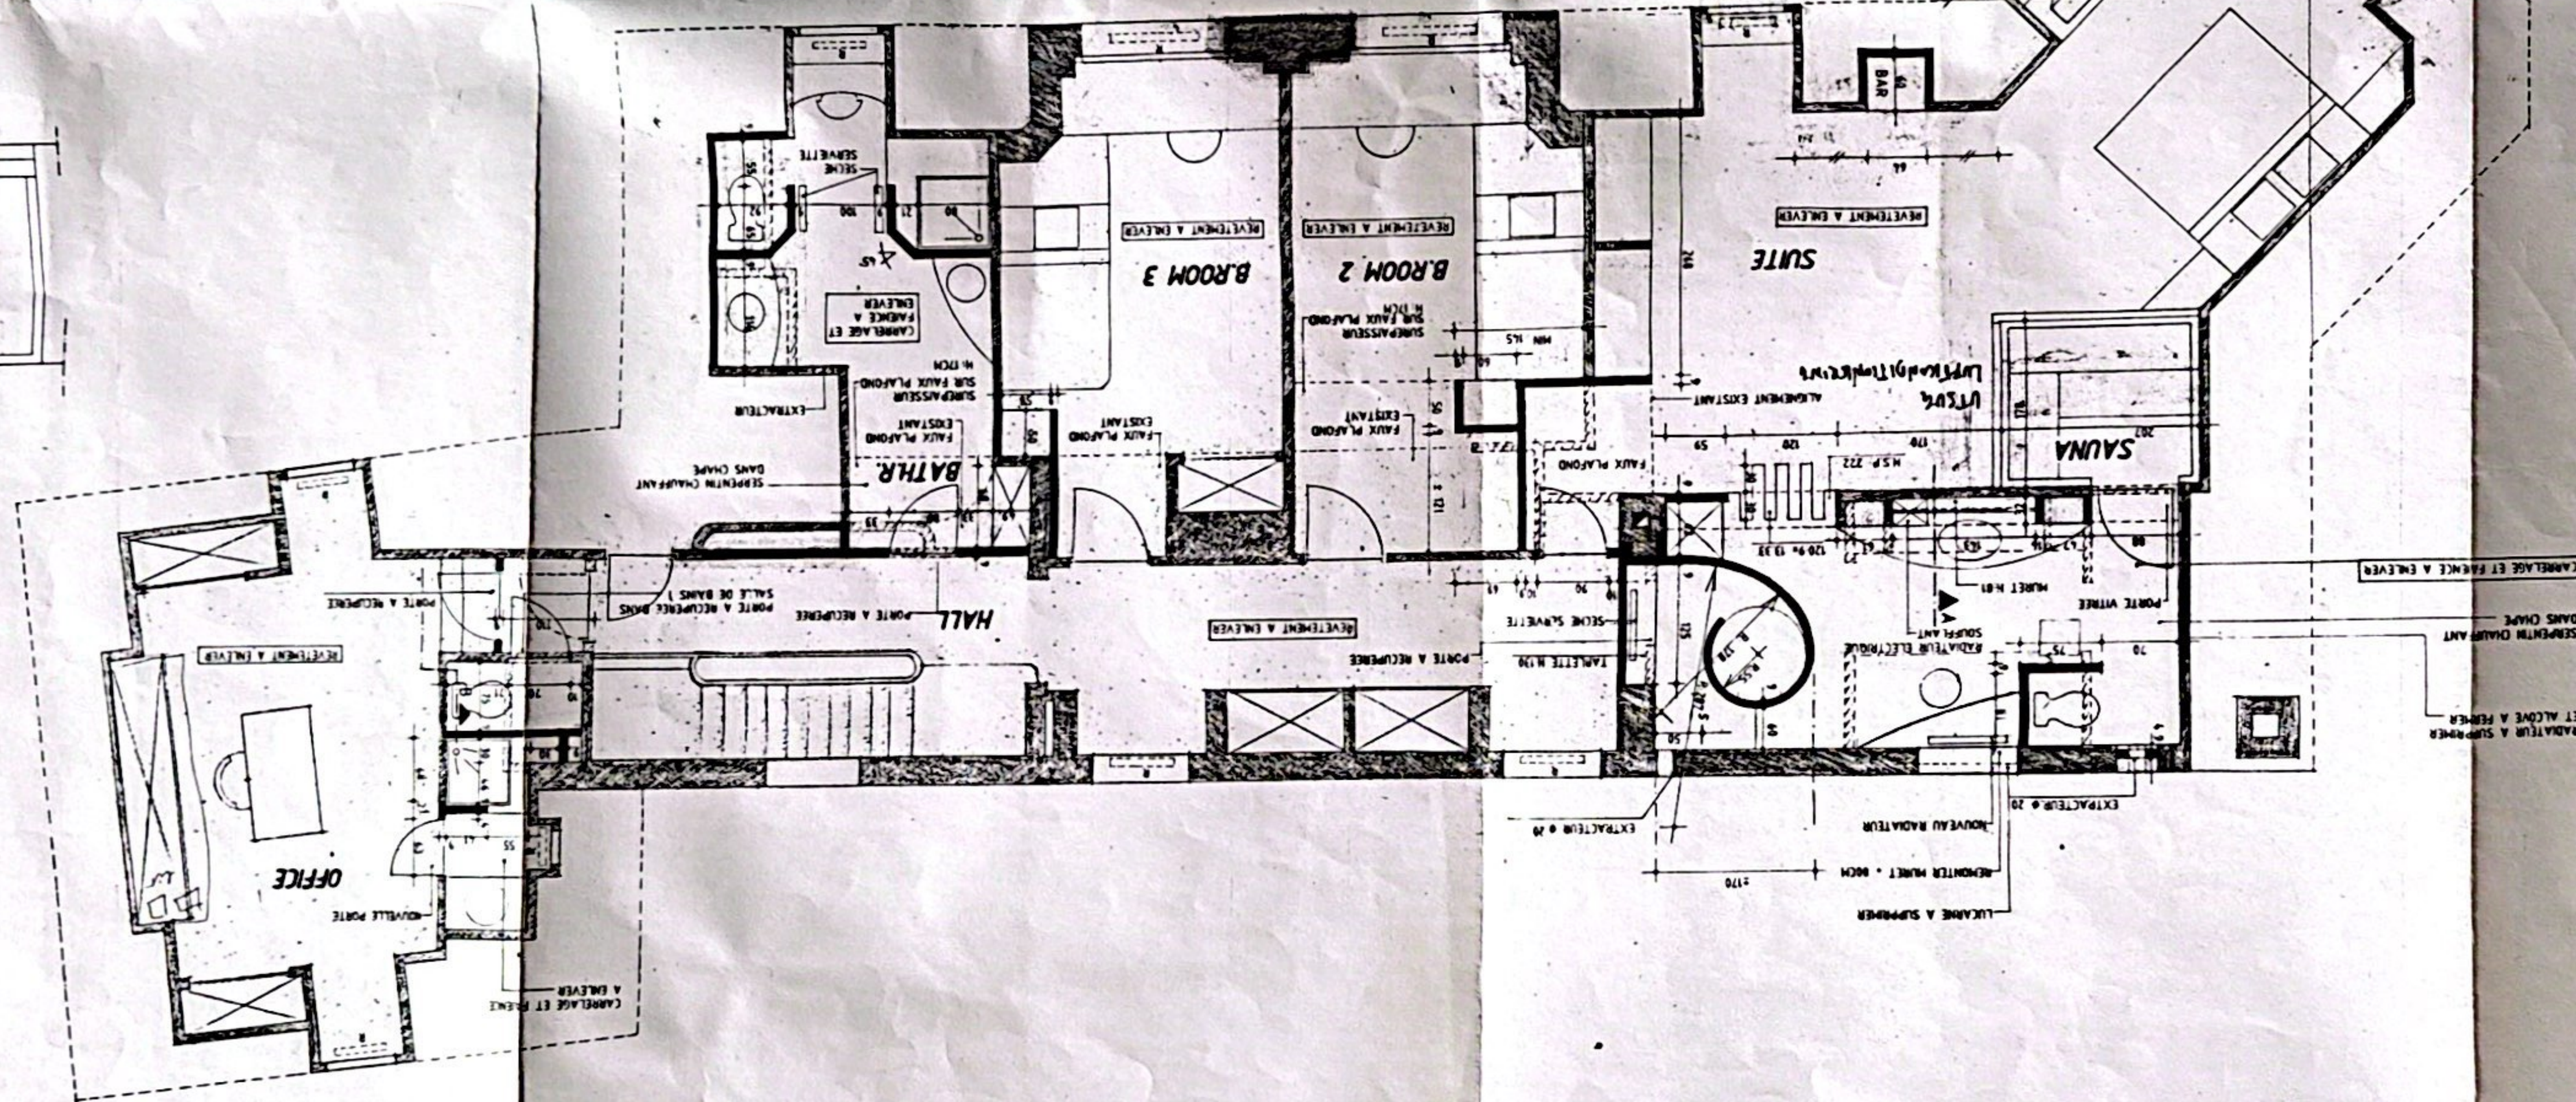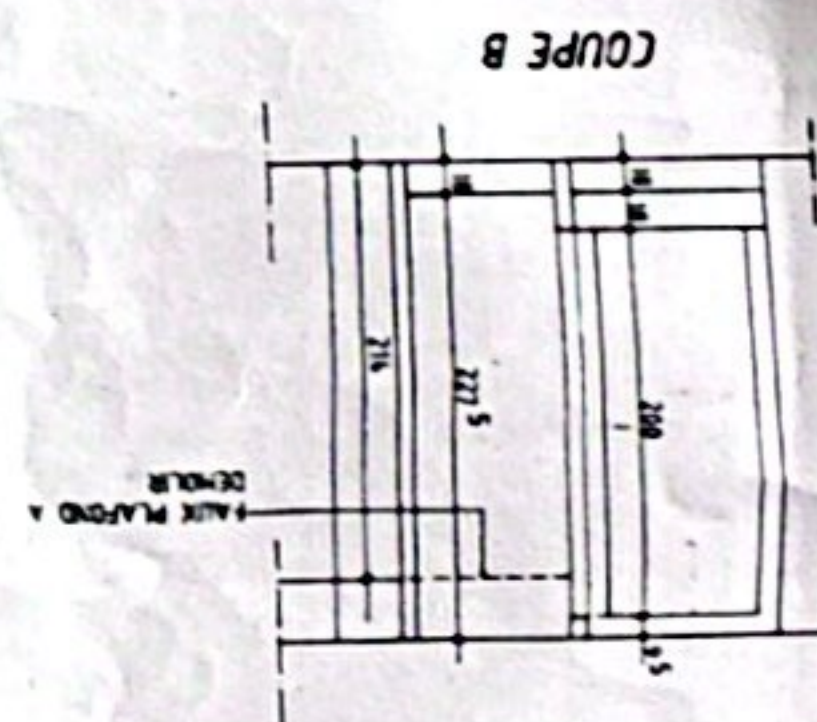

COUPE A IDÉAL SDB 11

