


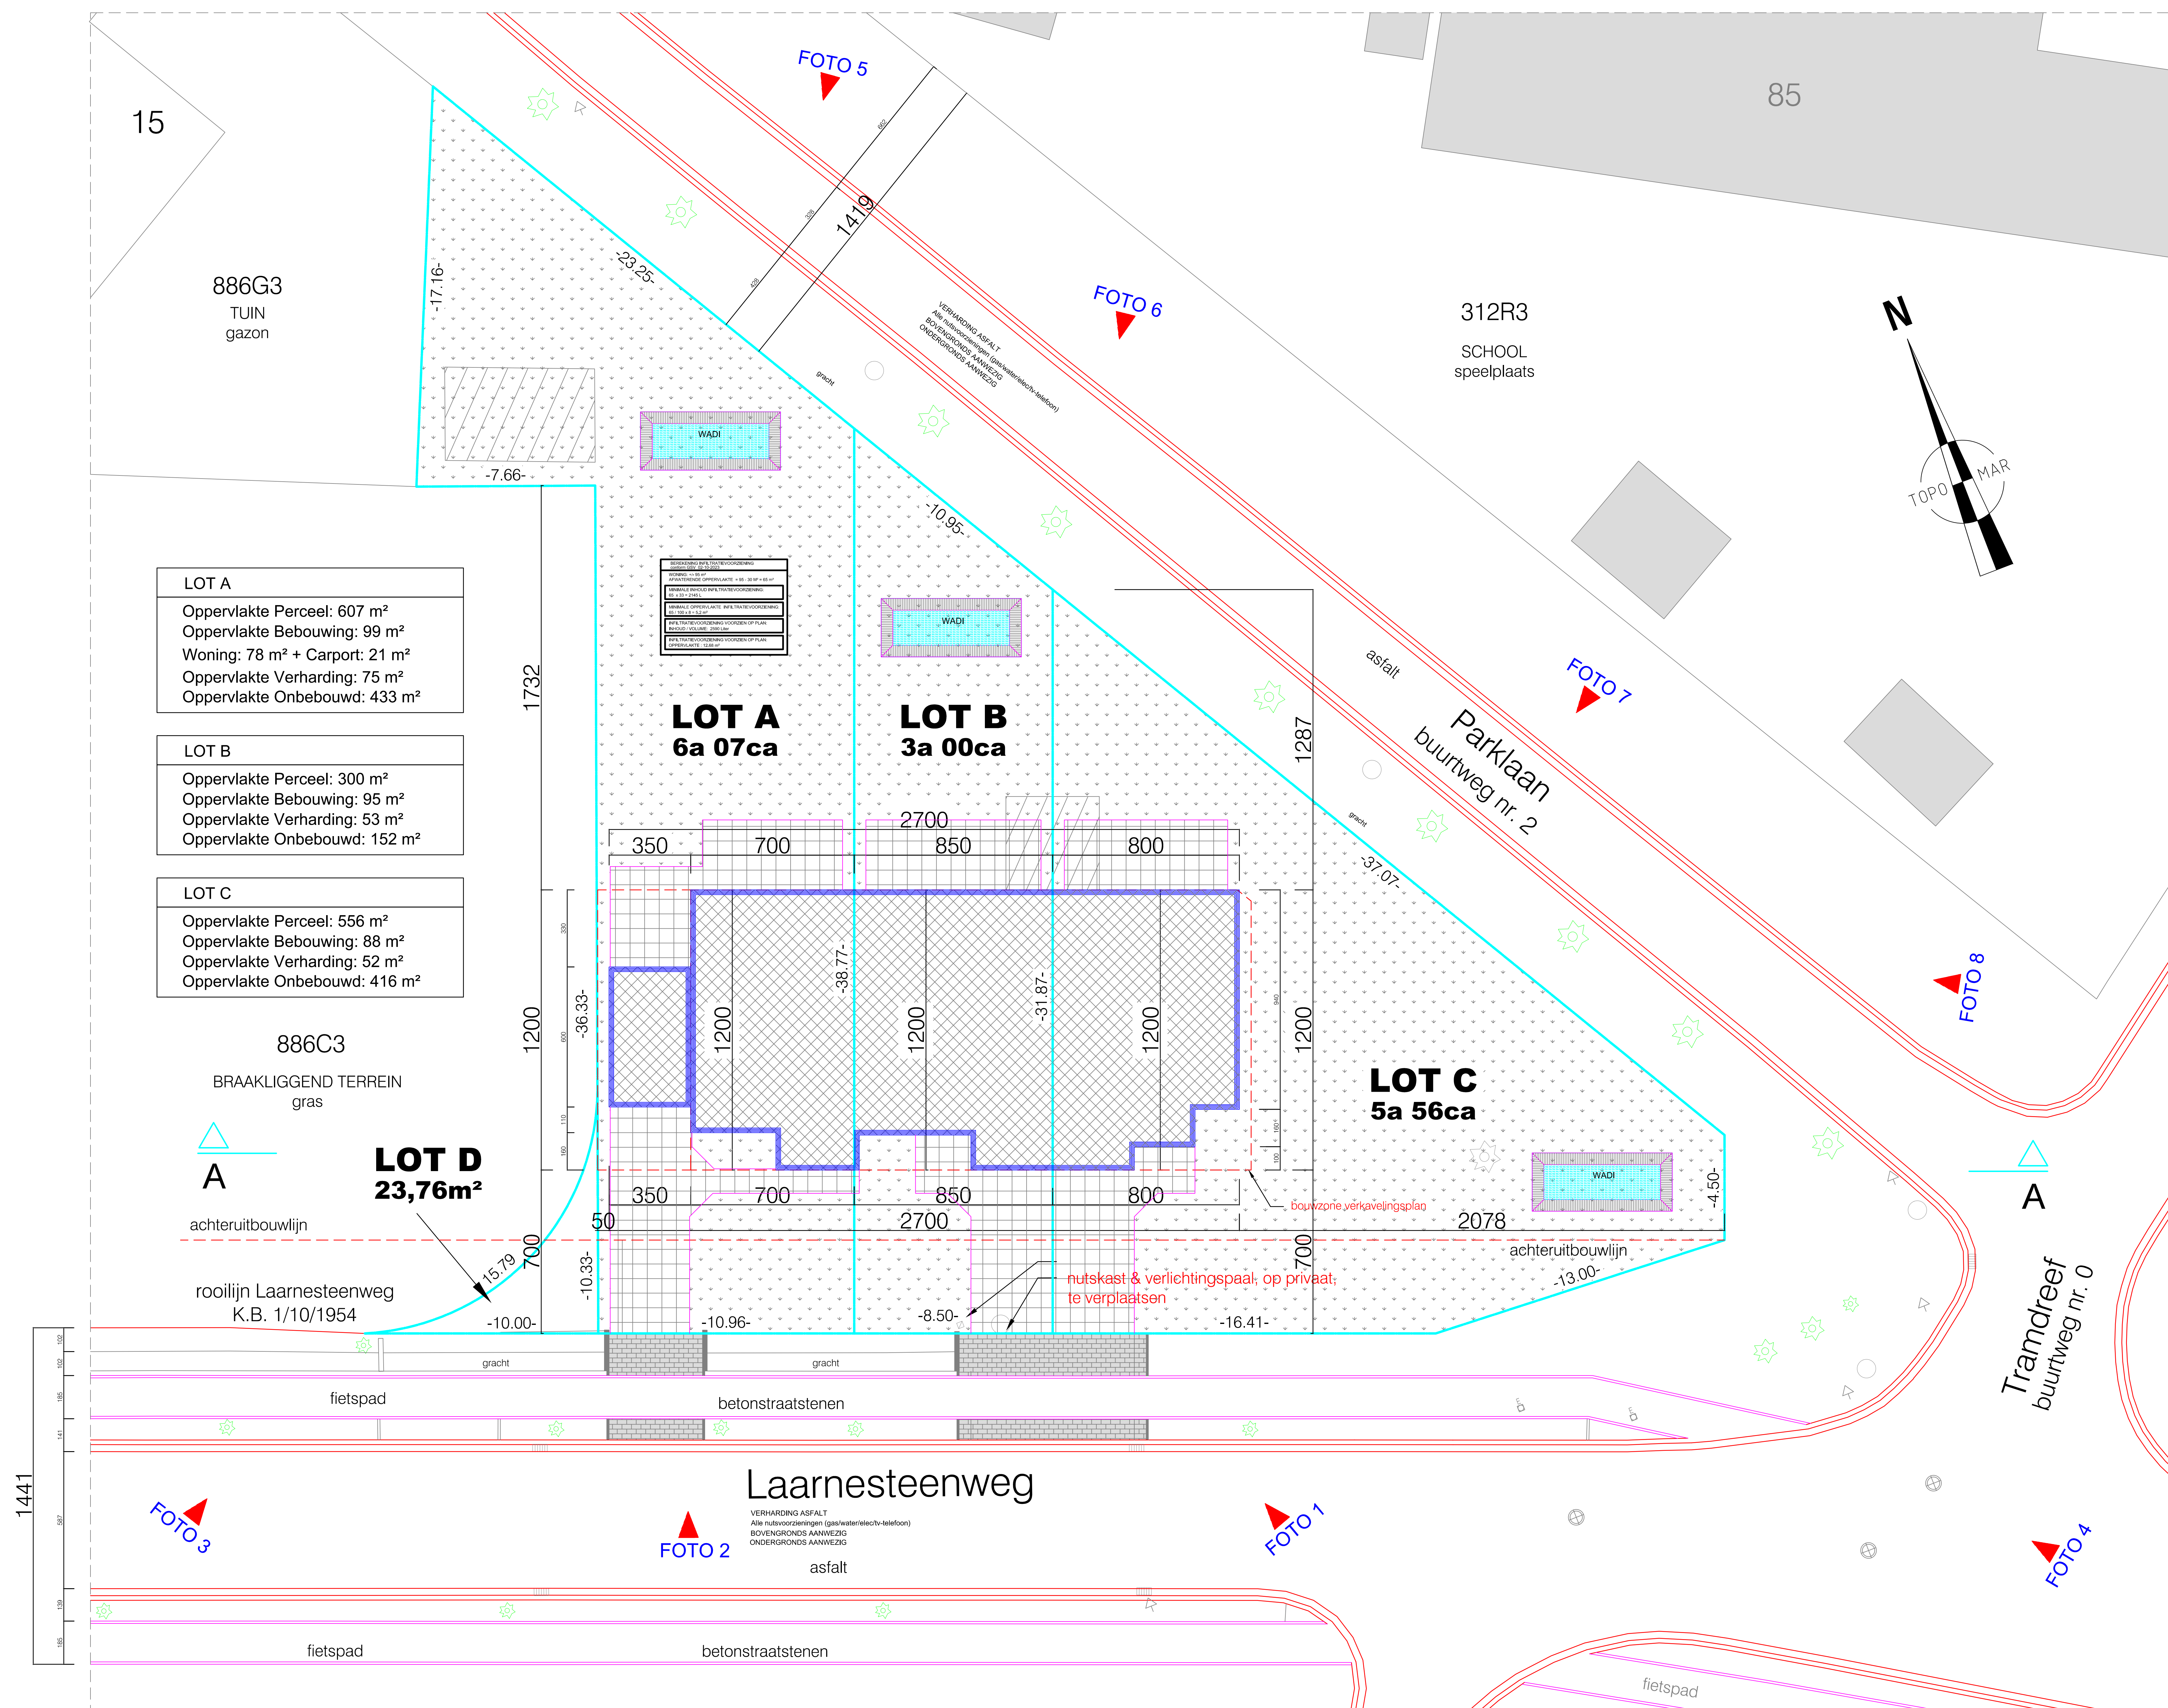

BA_Laarnesteenweg-Parklaan_I_N_1_WETTEREN

A0 - SCHAAL 1/100

NIEUWE TOESTAND

ARCHITECT: KARL CATTEAU BV ARCHITECT
0496 12 19 52 karl.catteau@telenet.be