


COUPE BB (1/50)

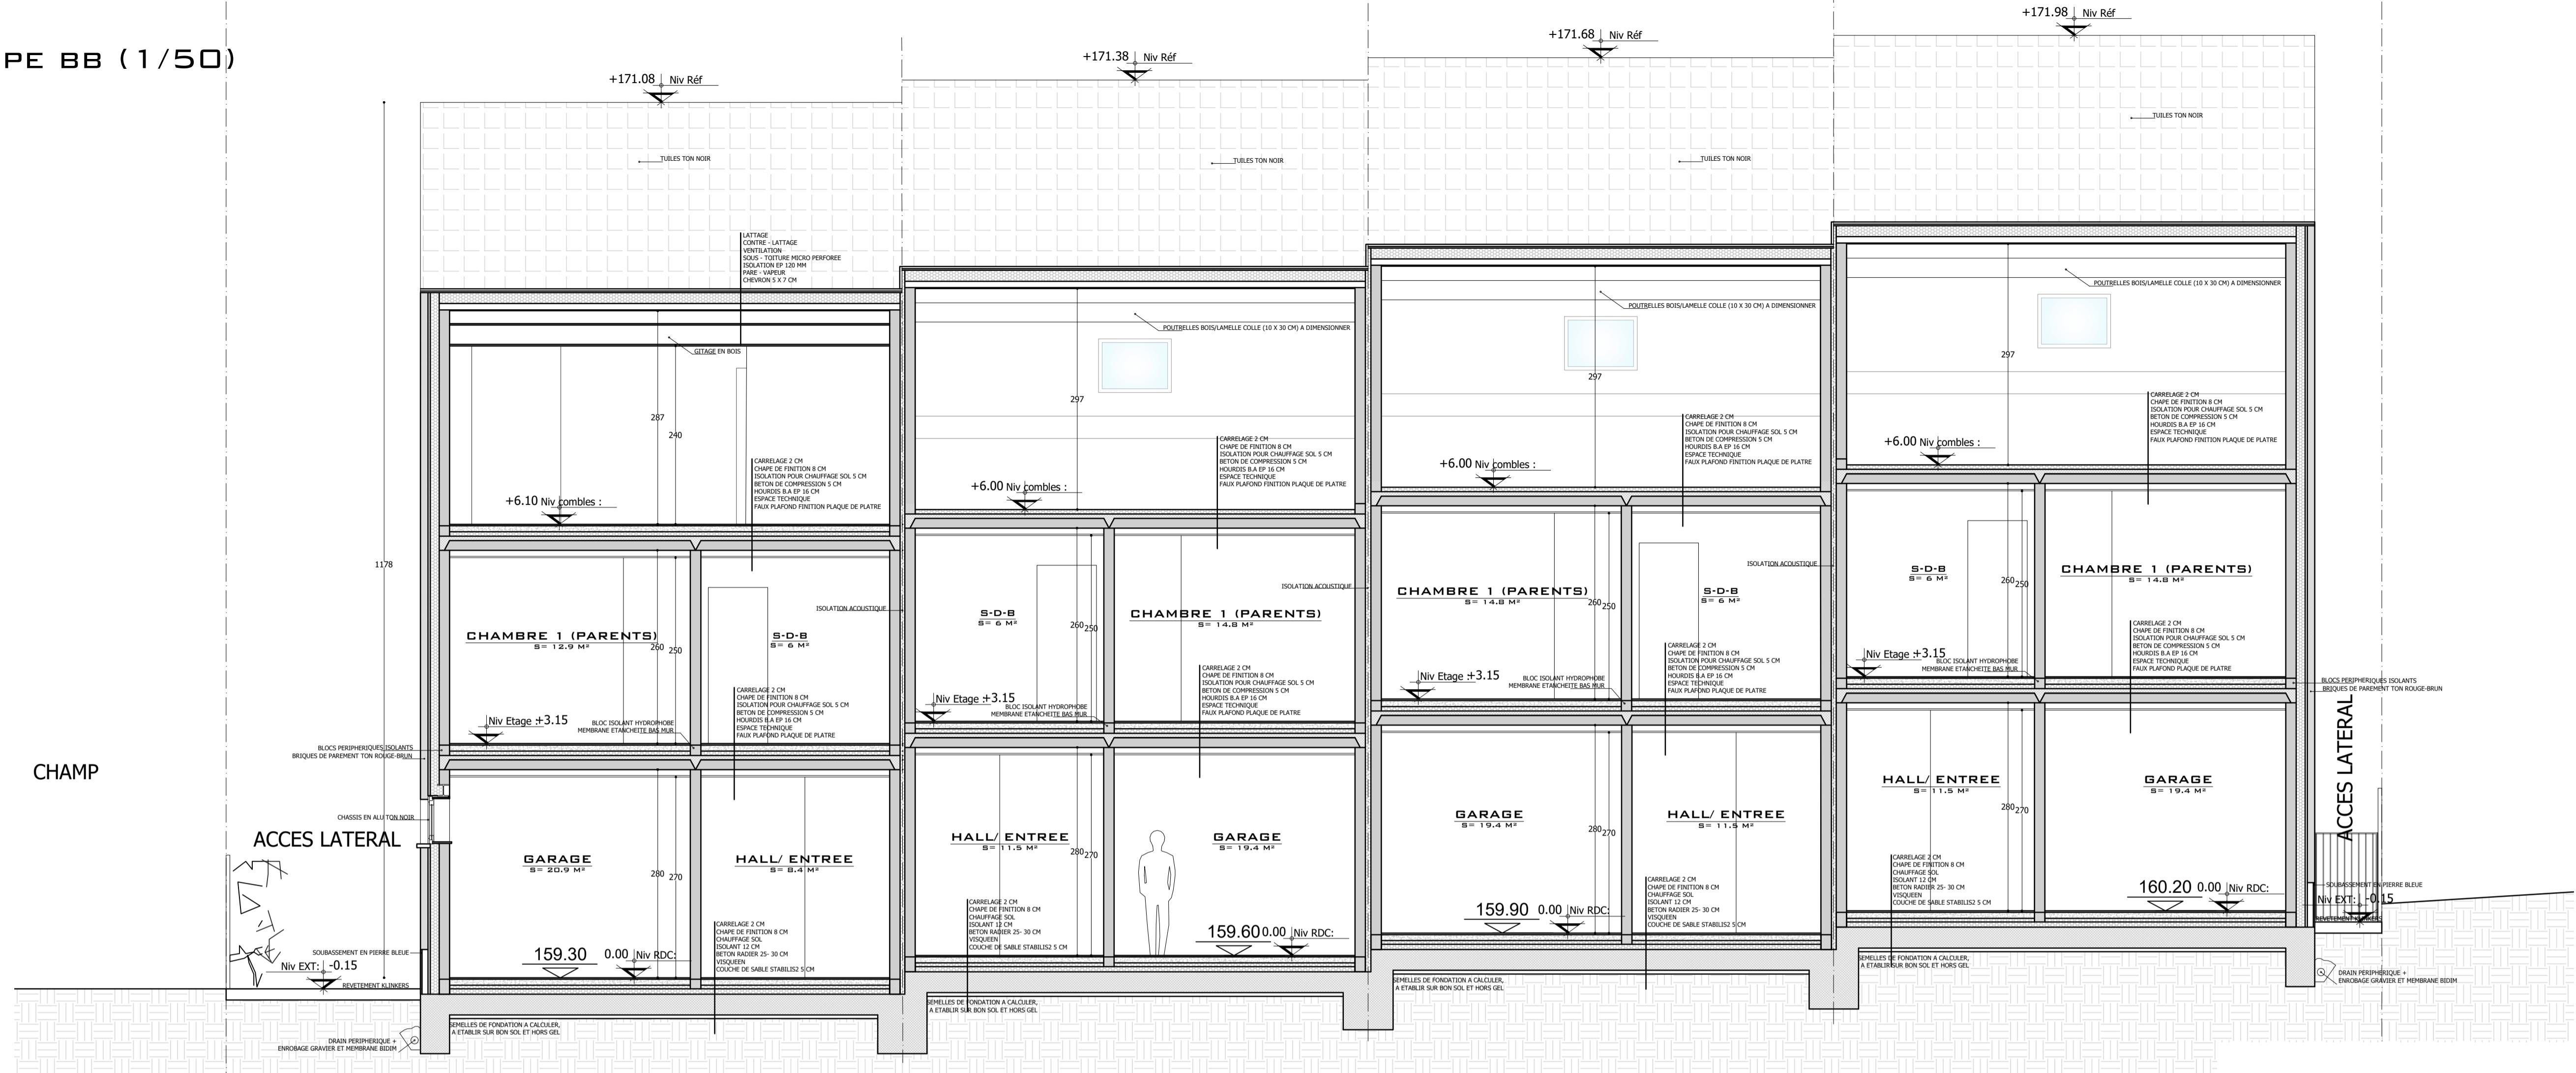

COUPE CC (1/50)

