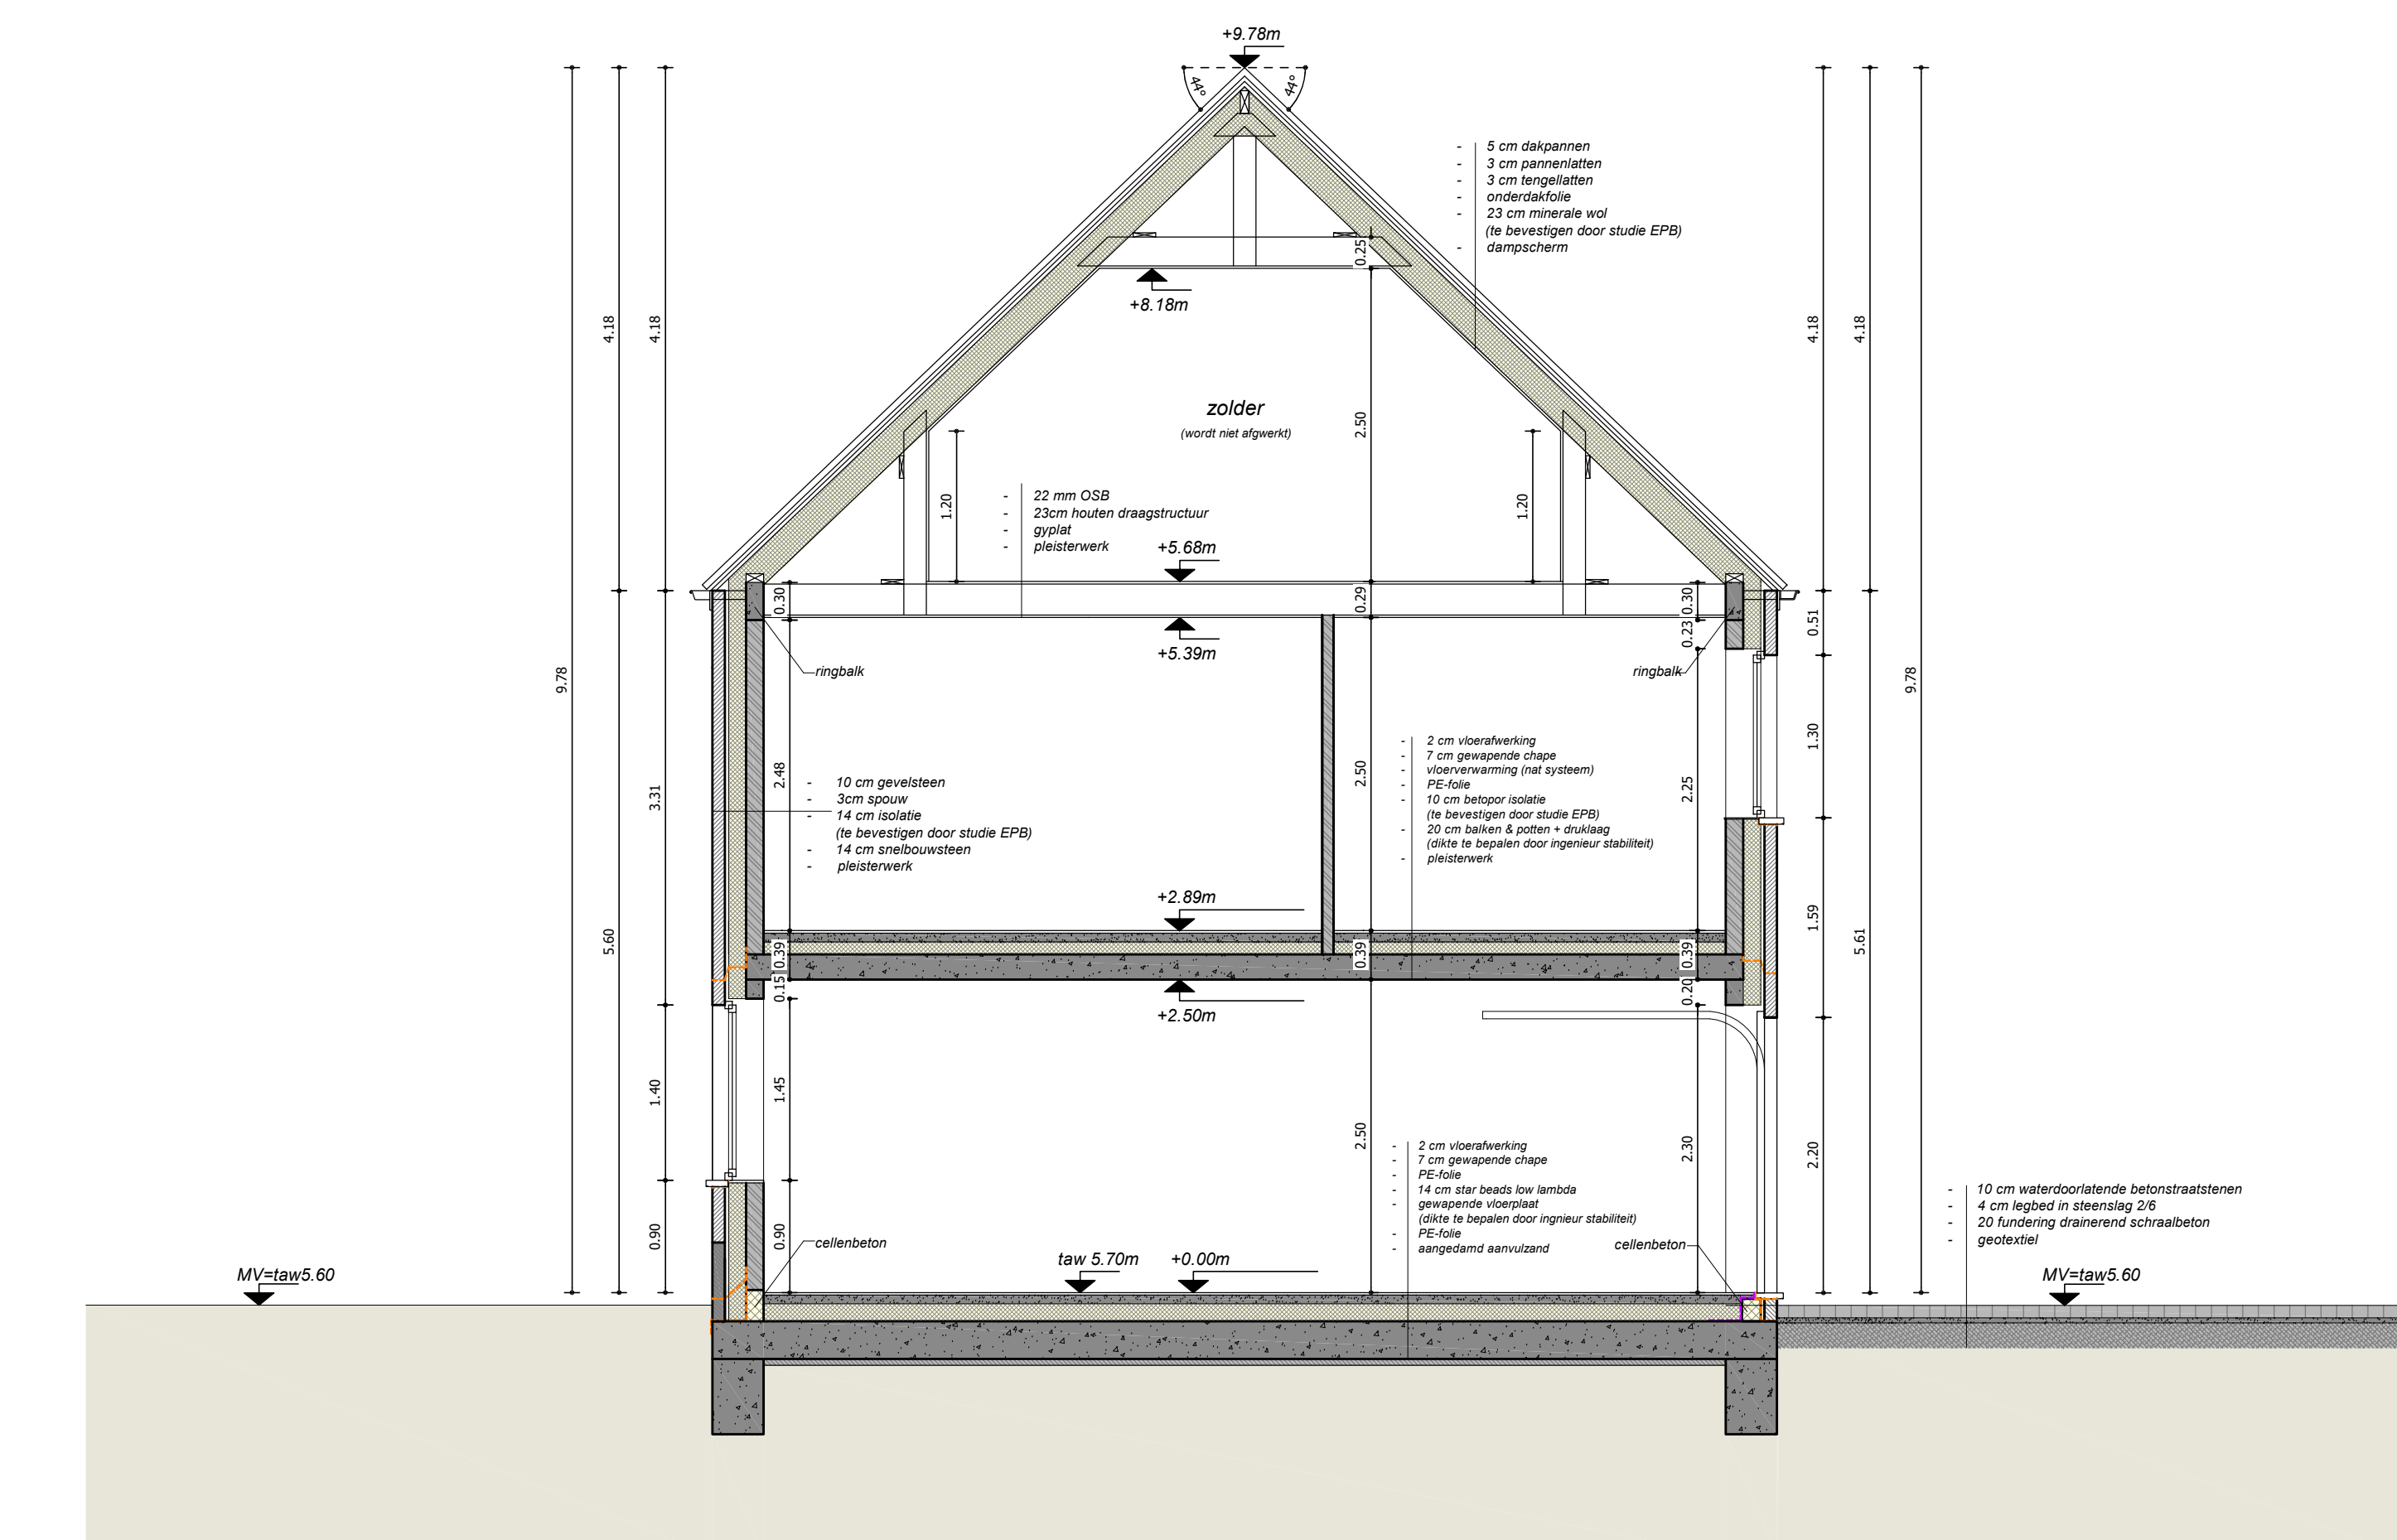
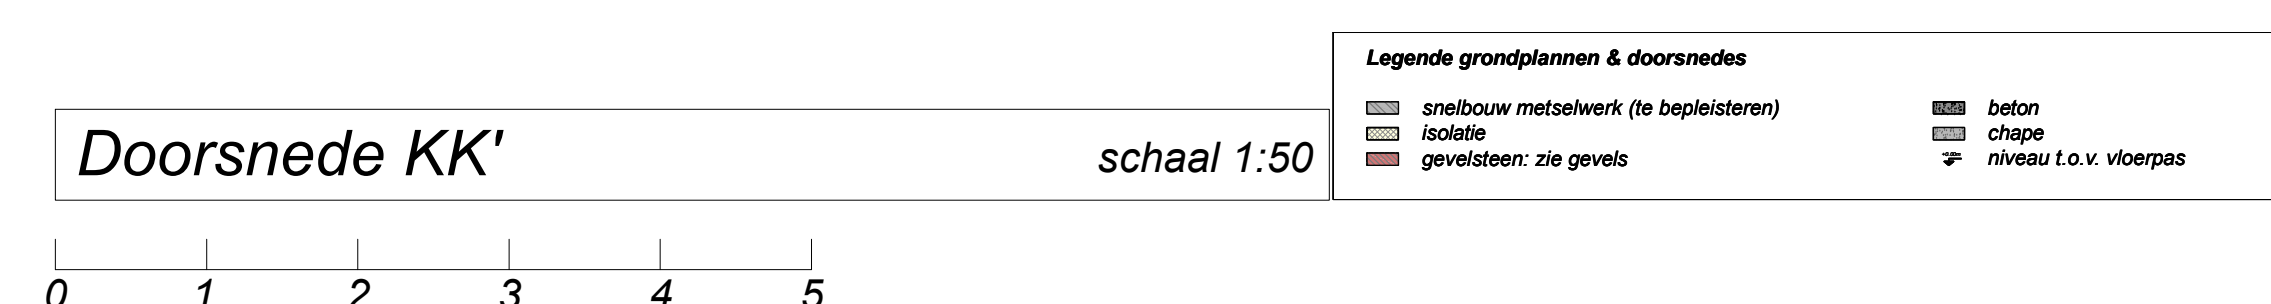
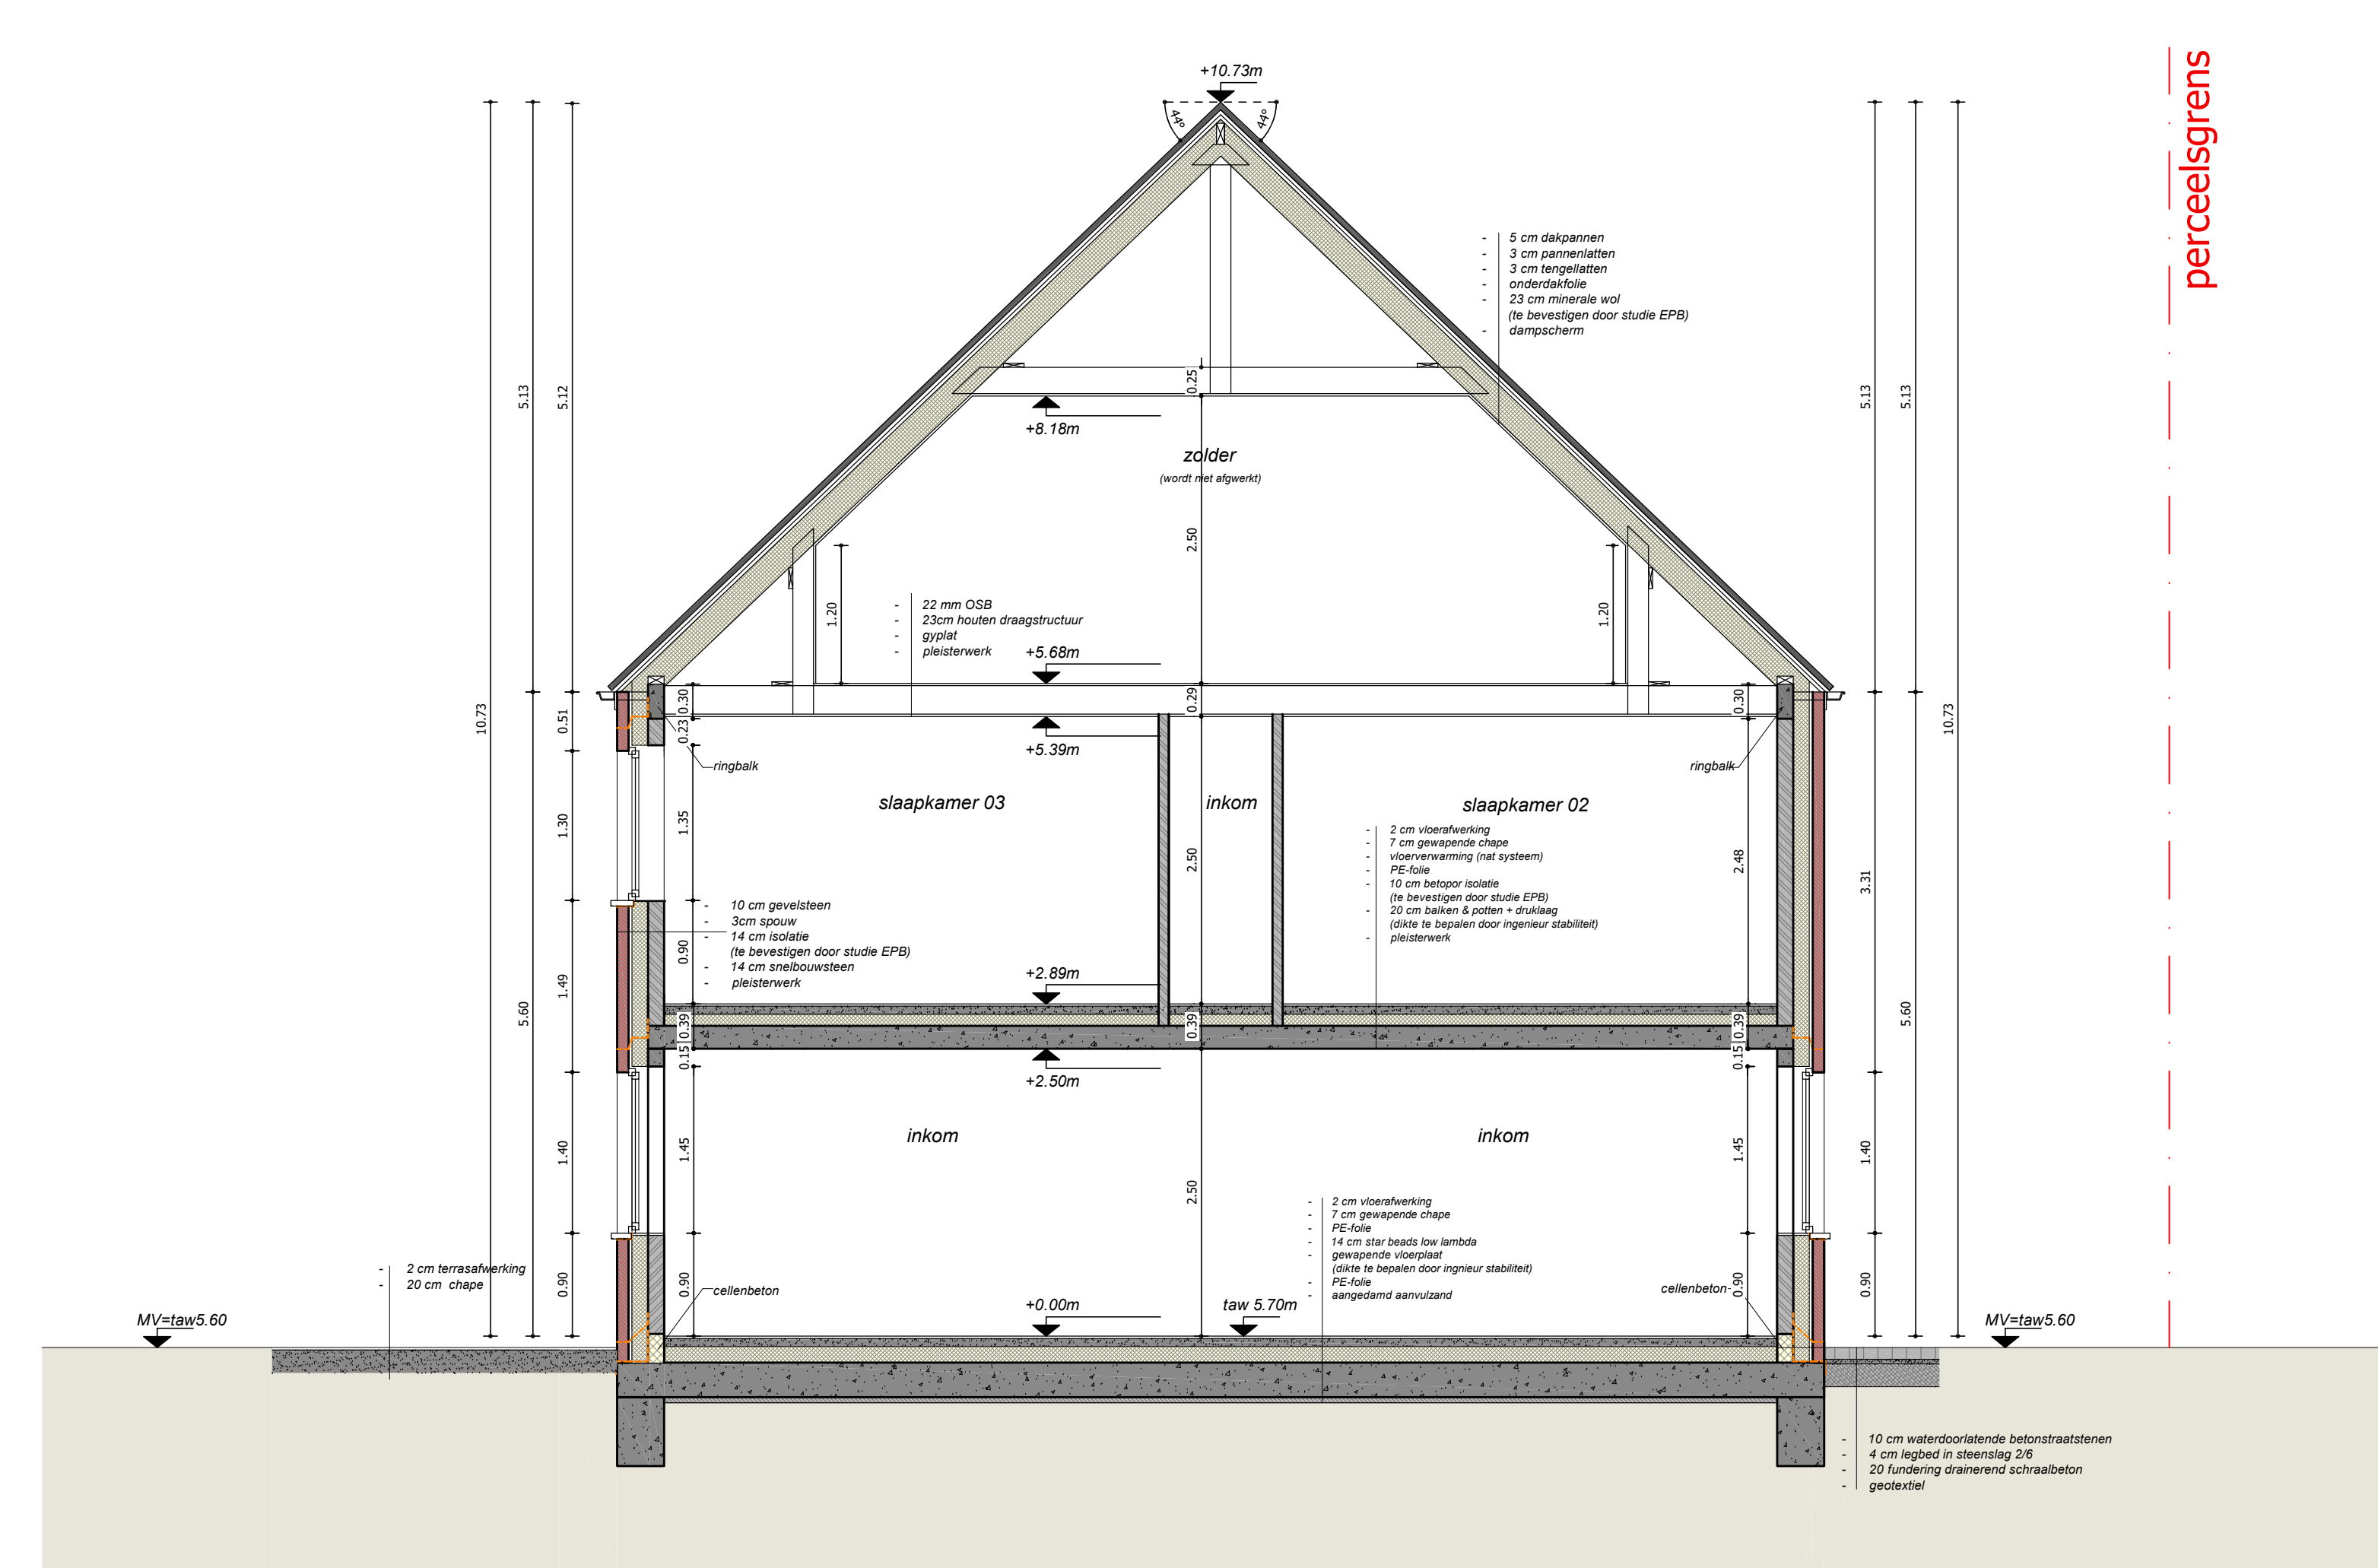
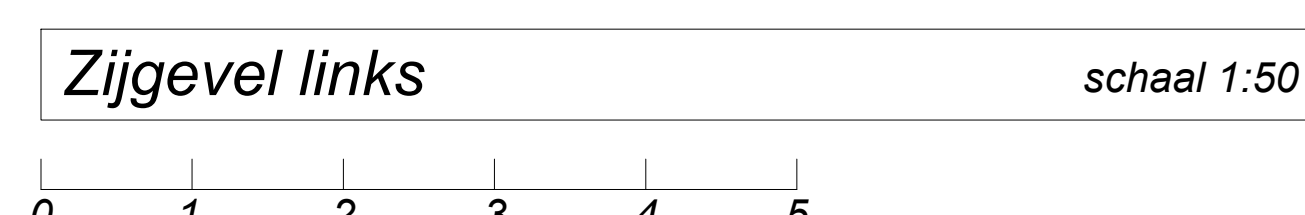
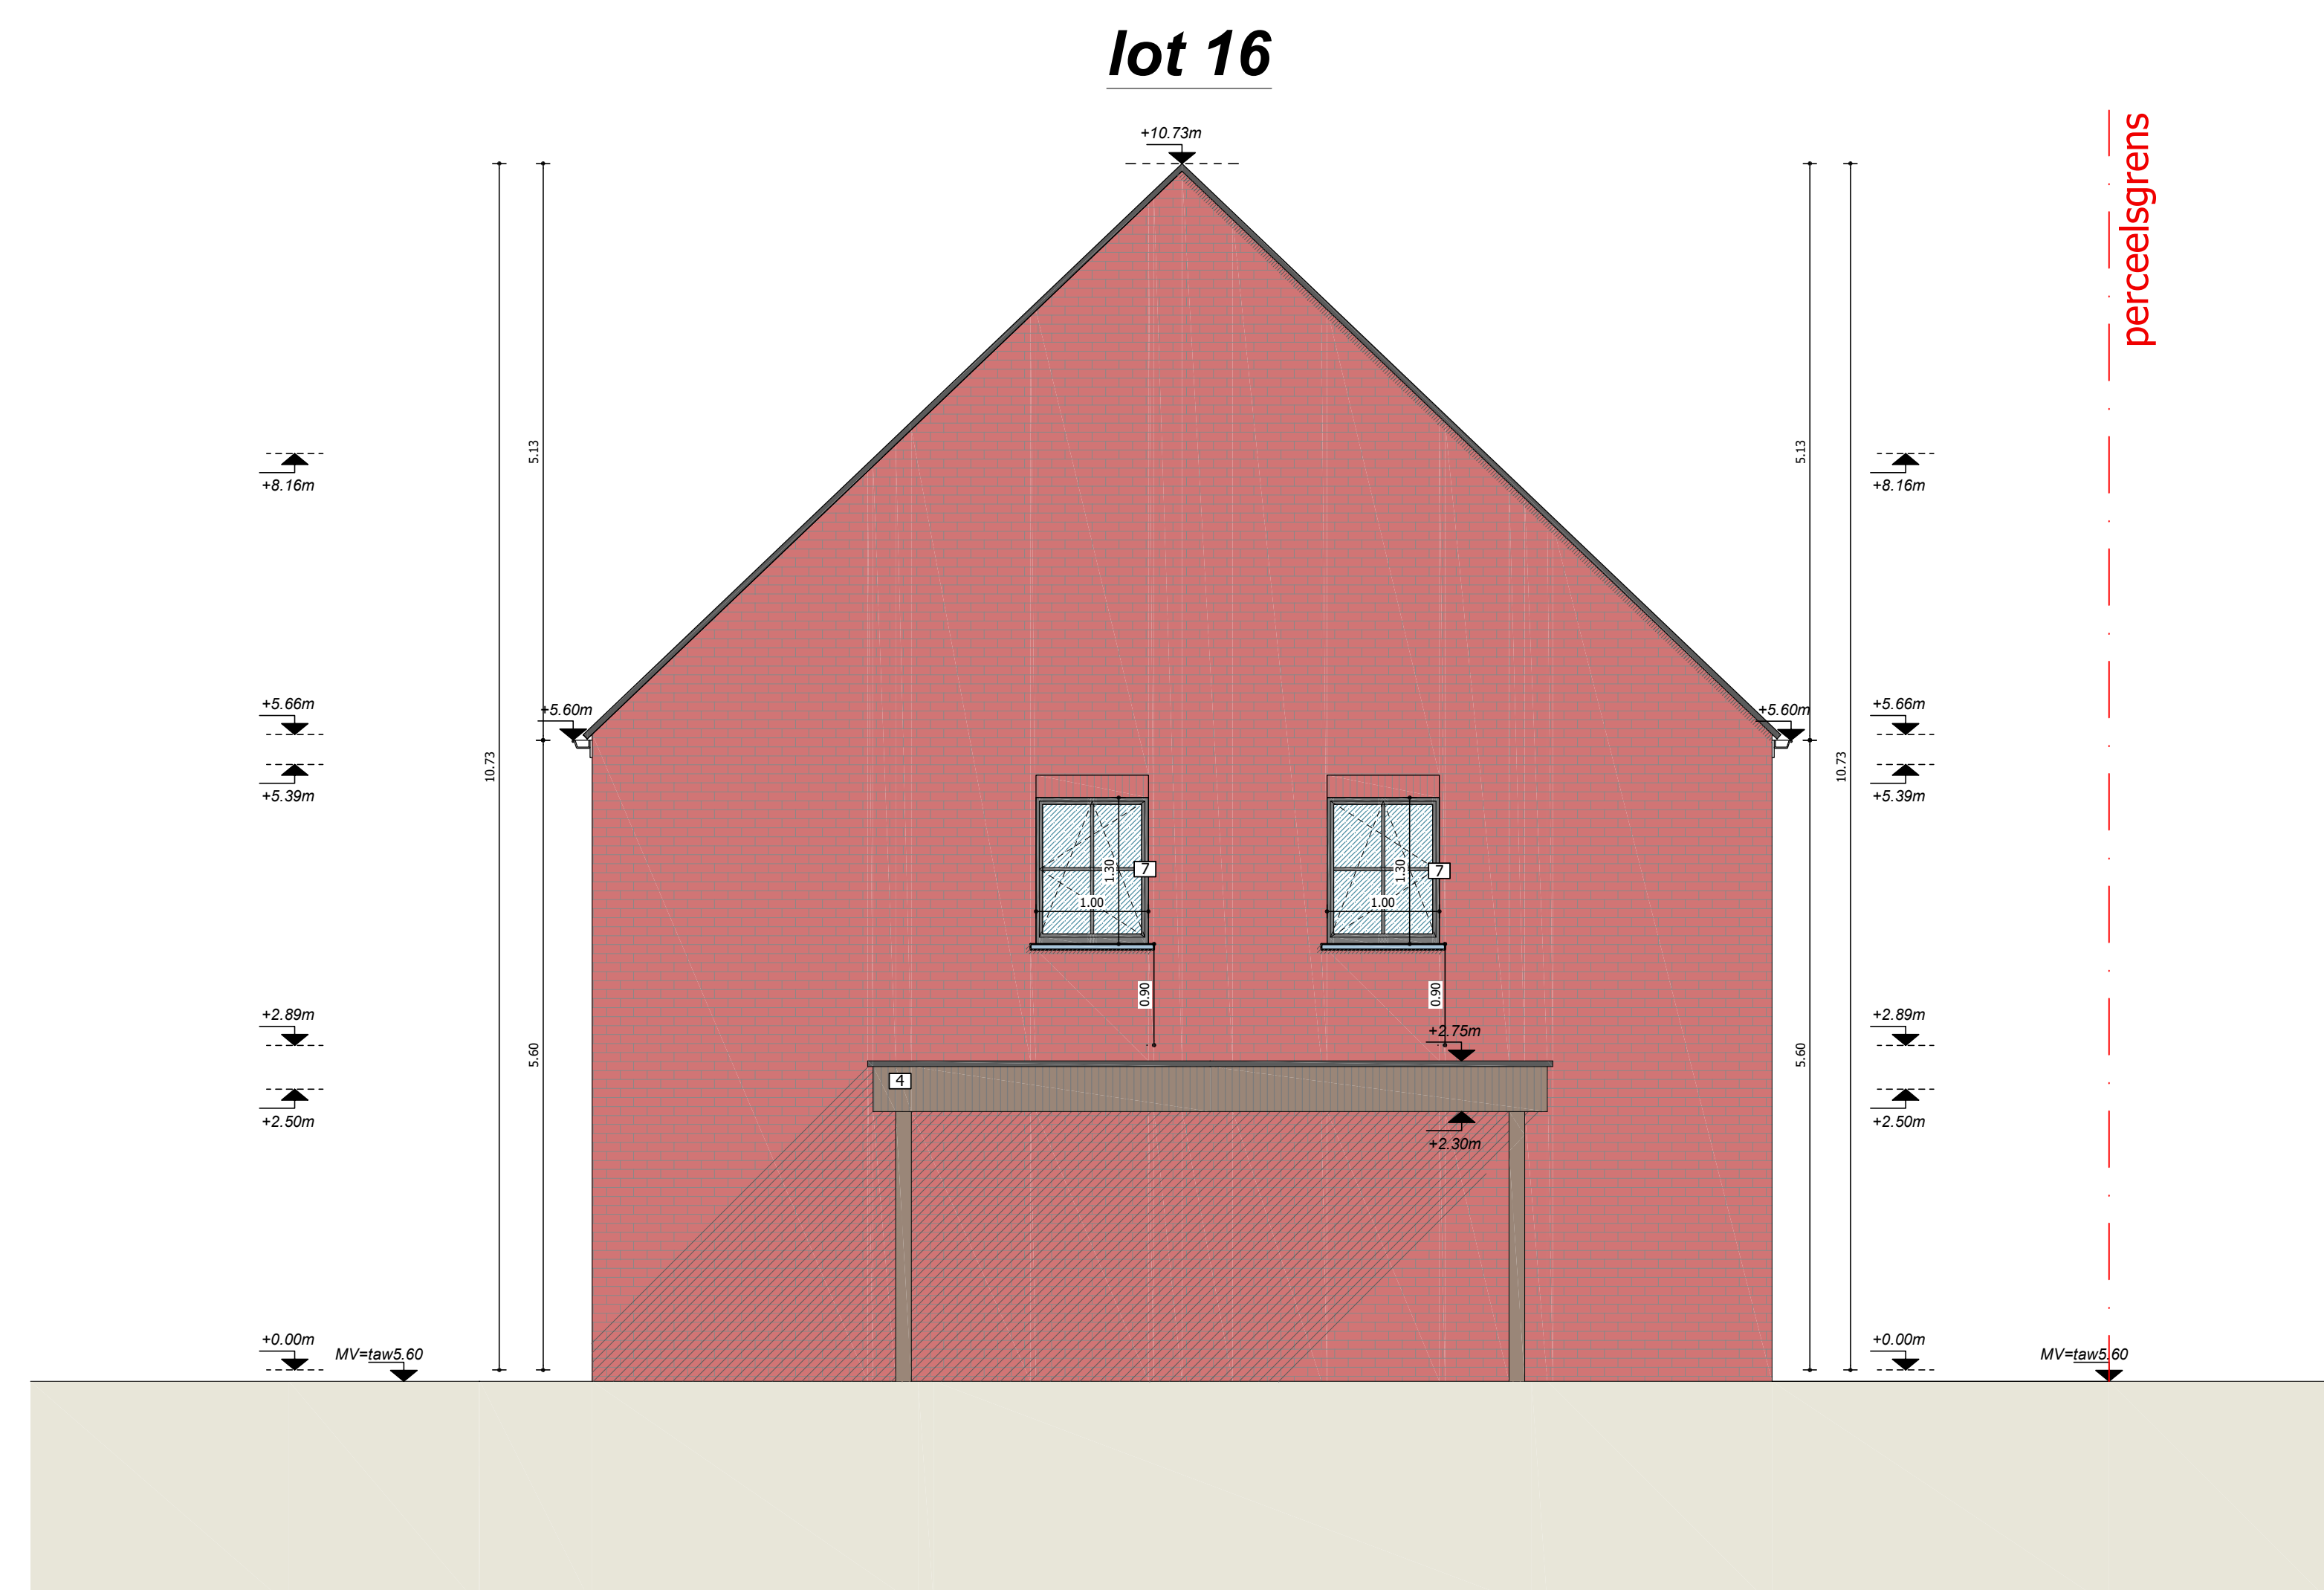
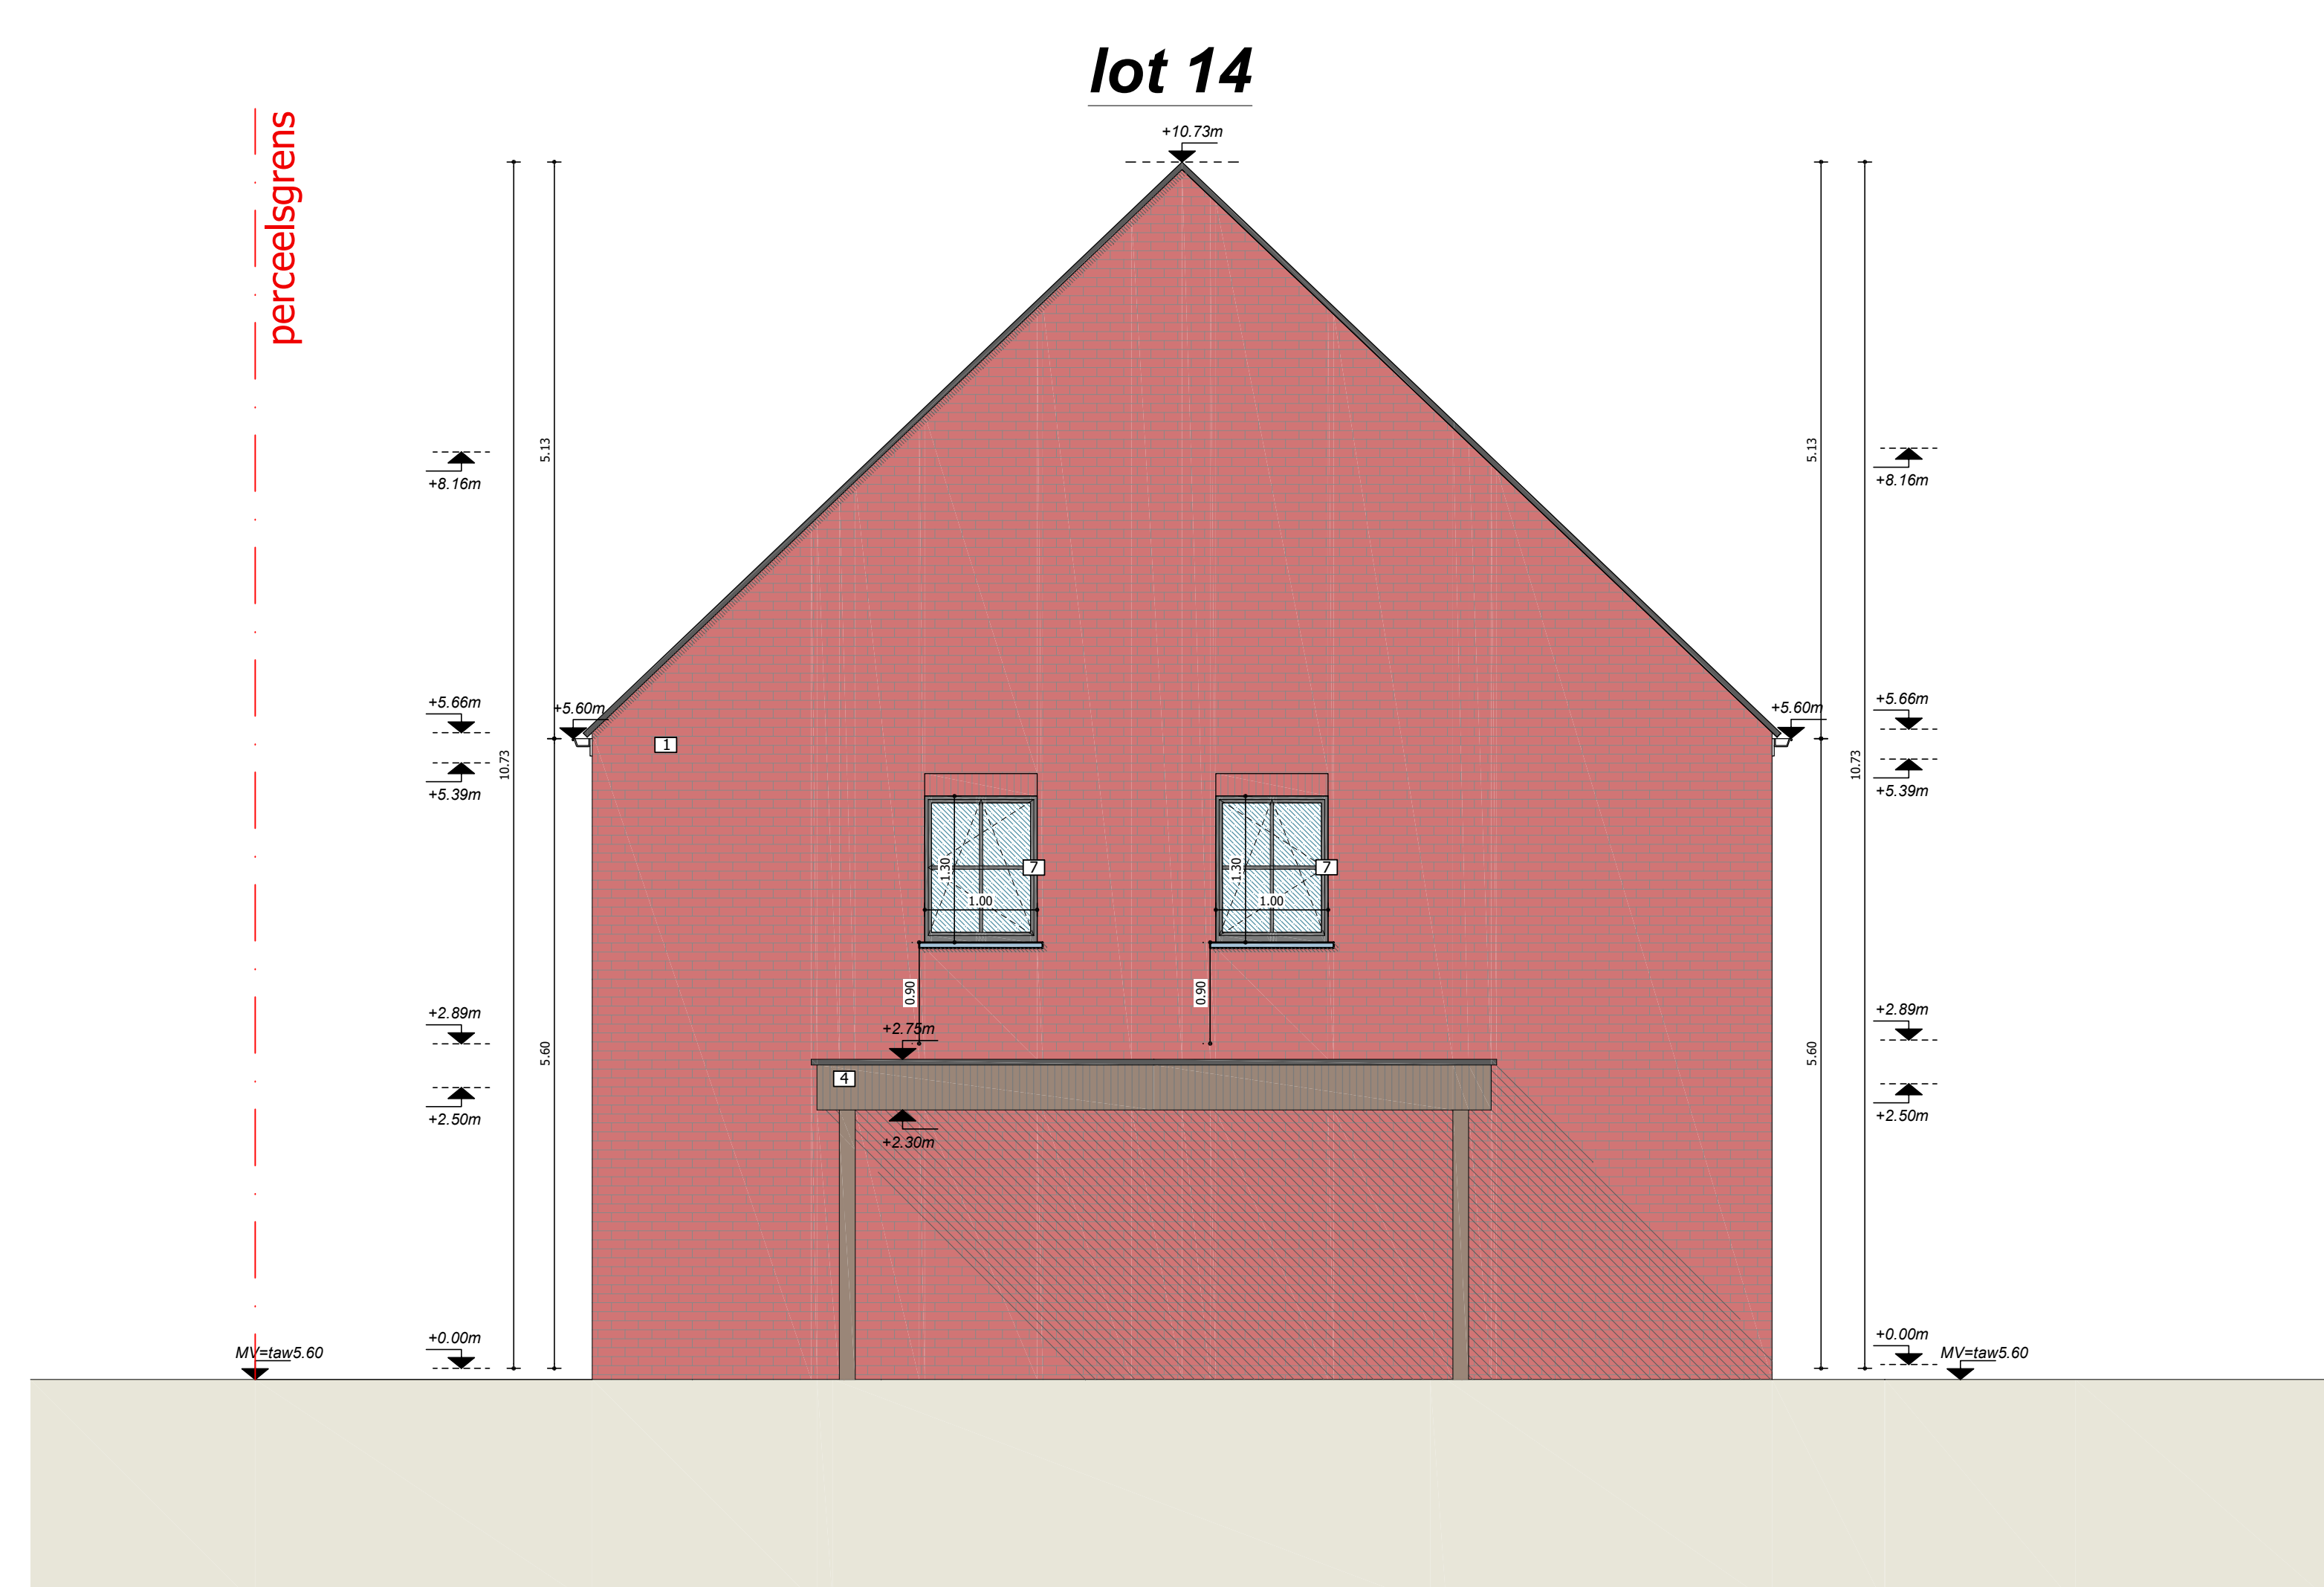
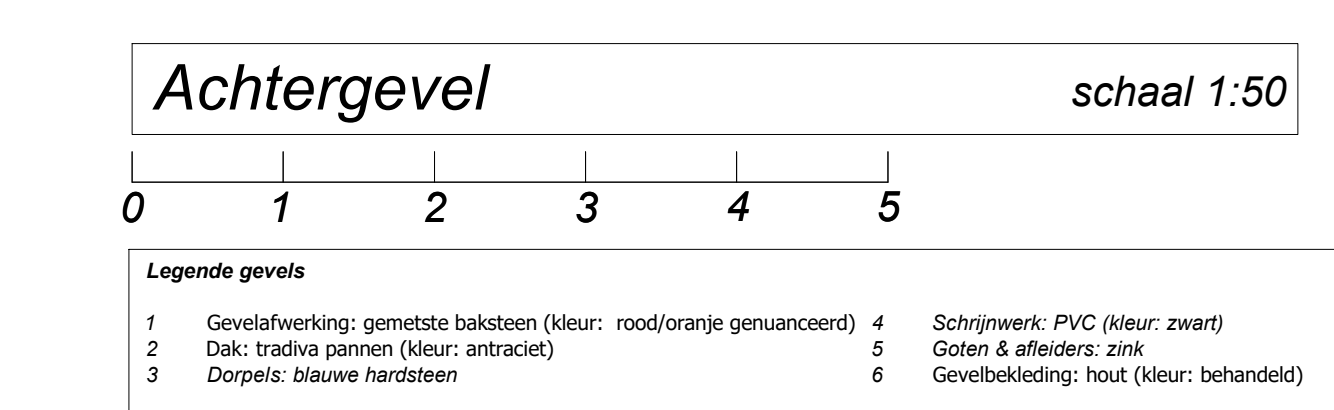
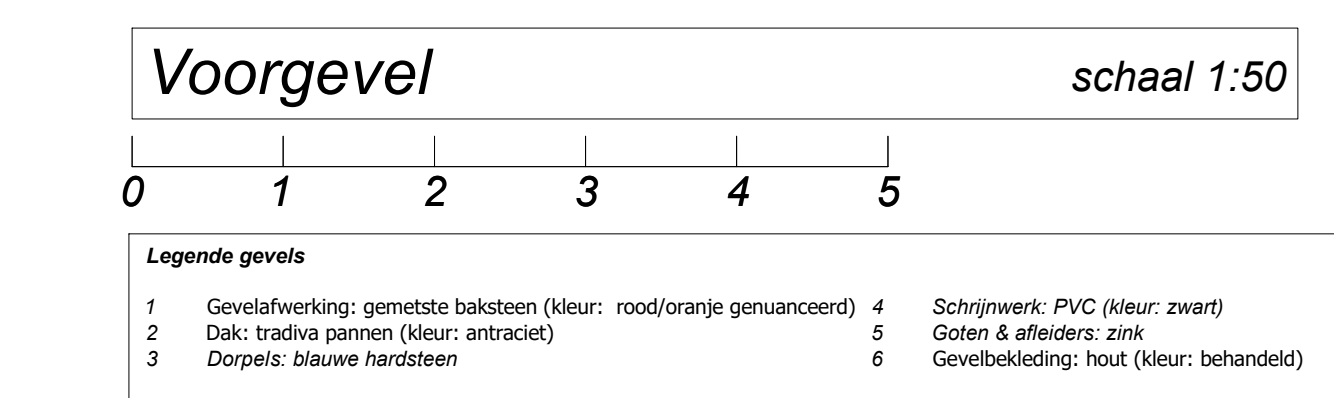
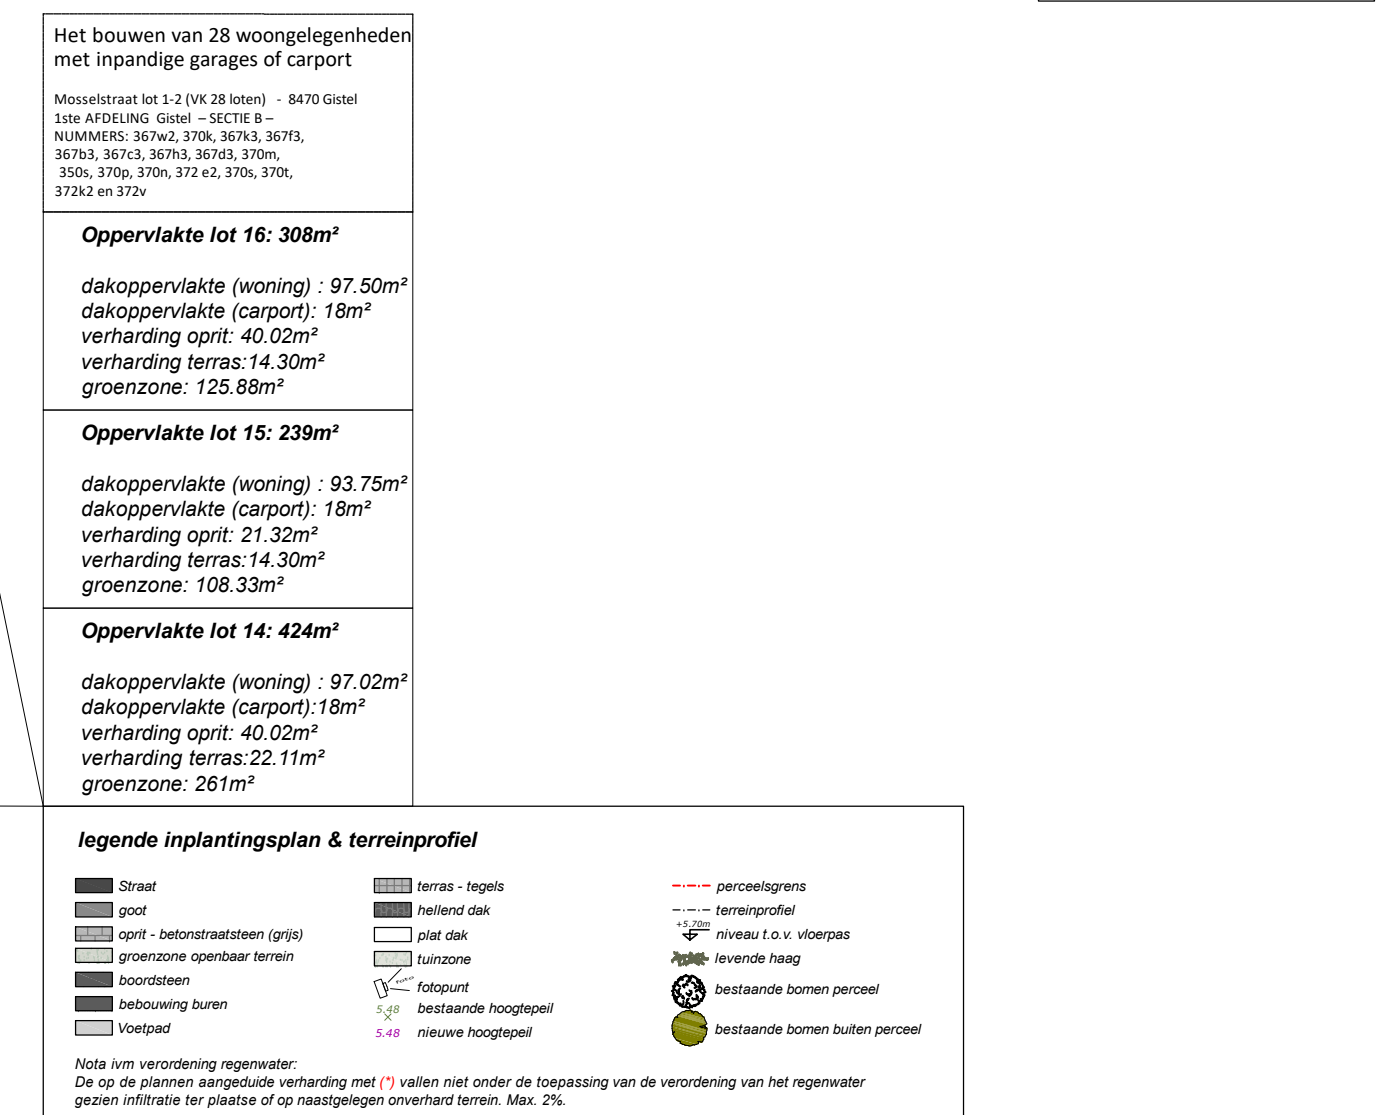
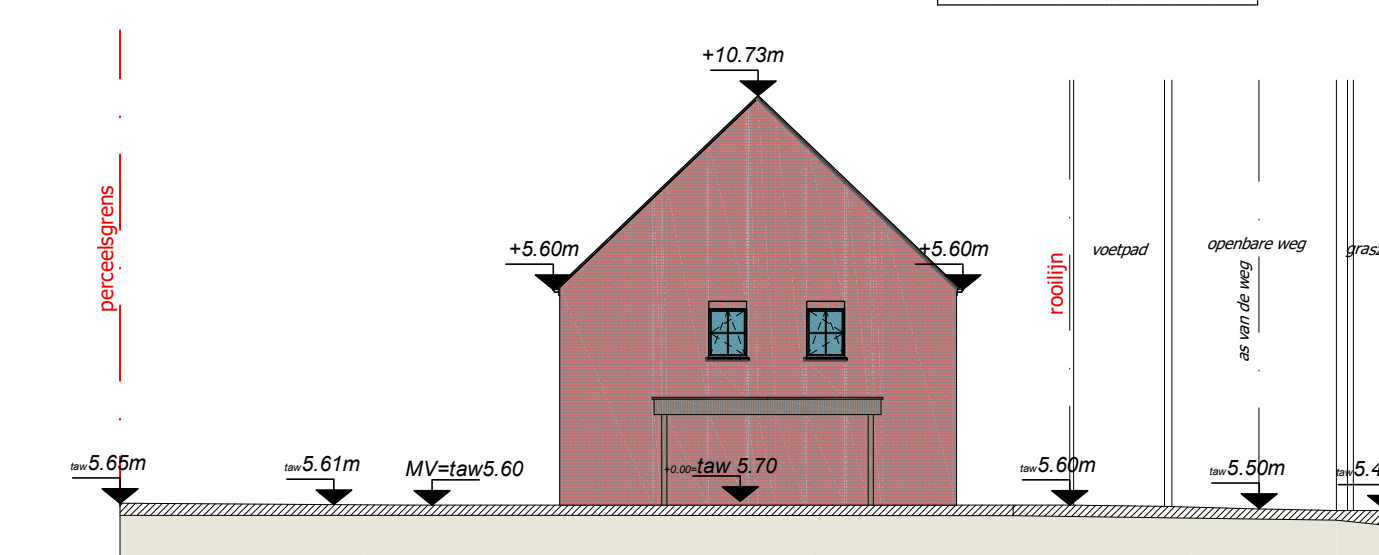
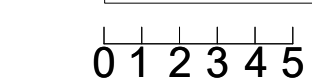


nieuwe toestand	lot 14-15-16
Inplantingsplan	schaal 1:200

[illegible]