



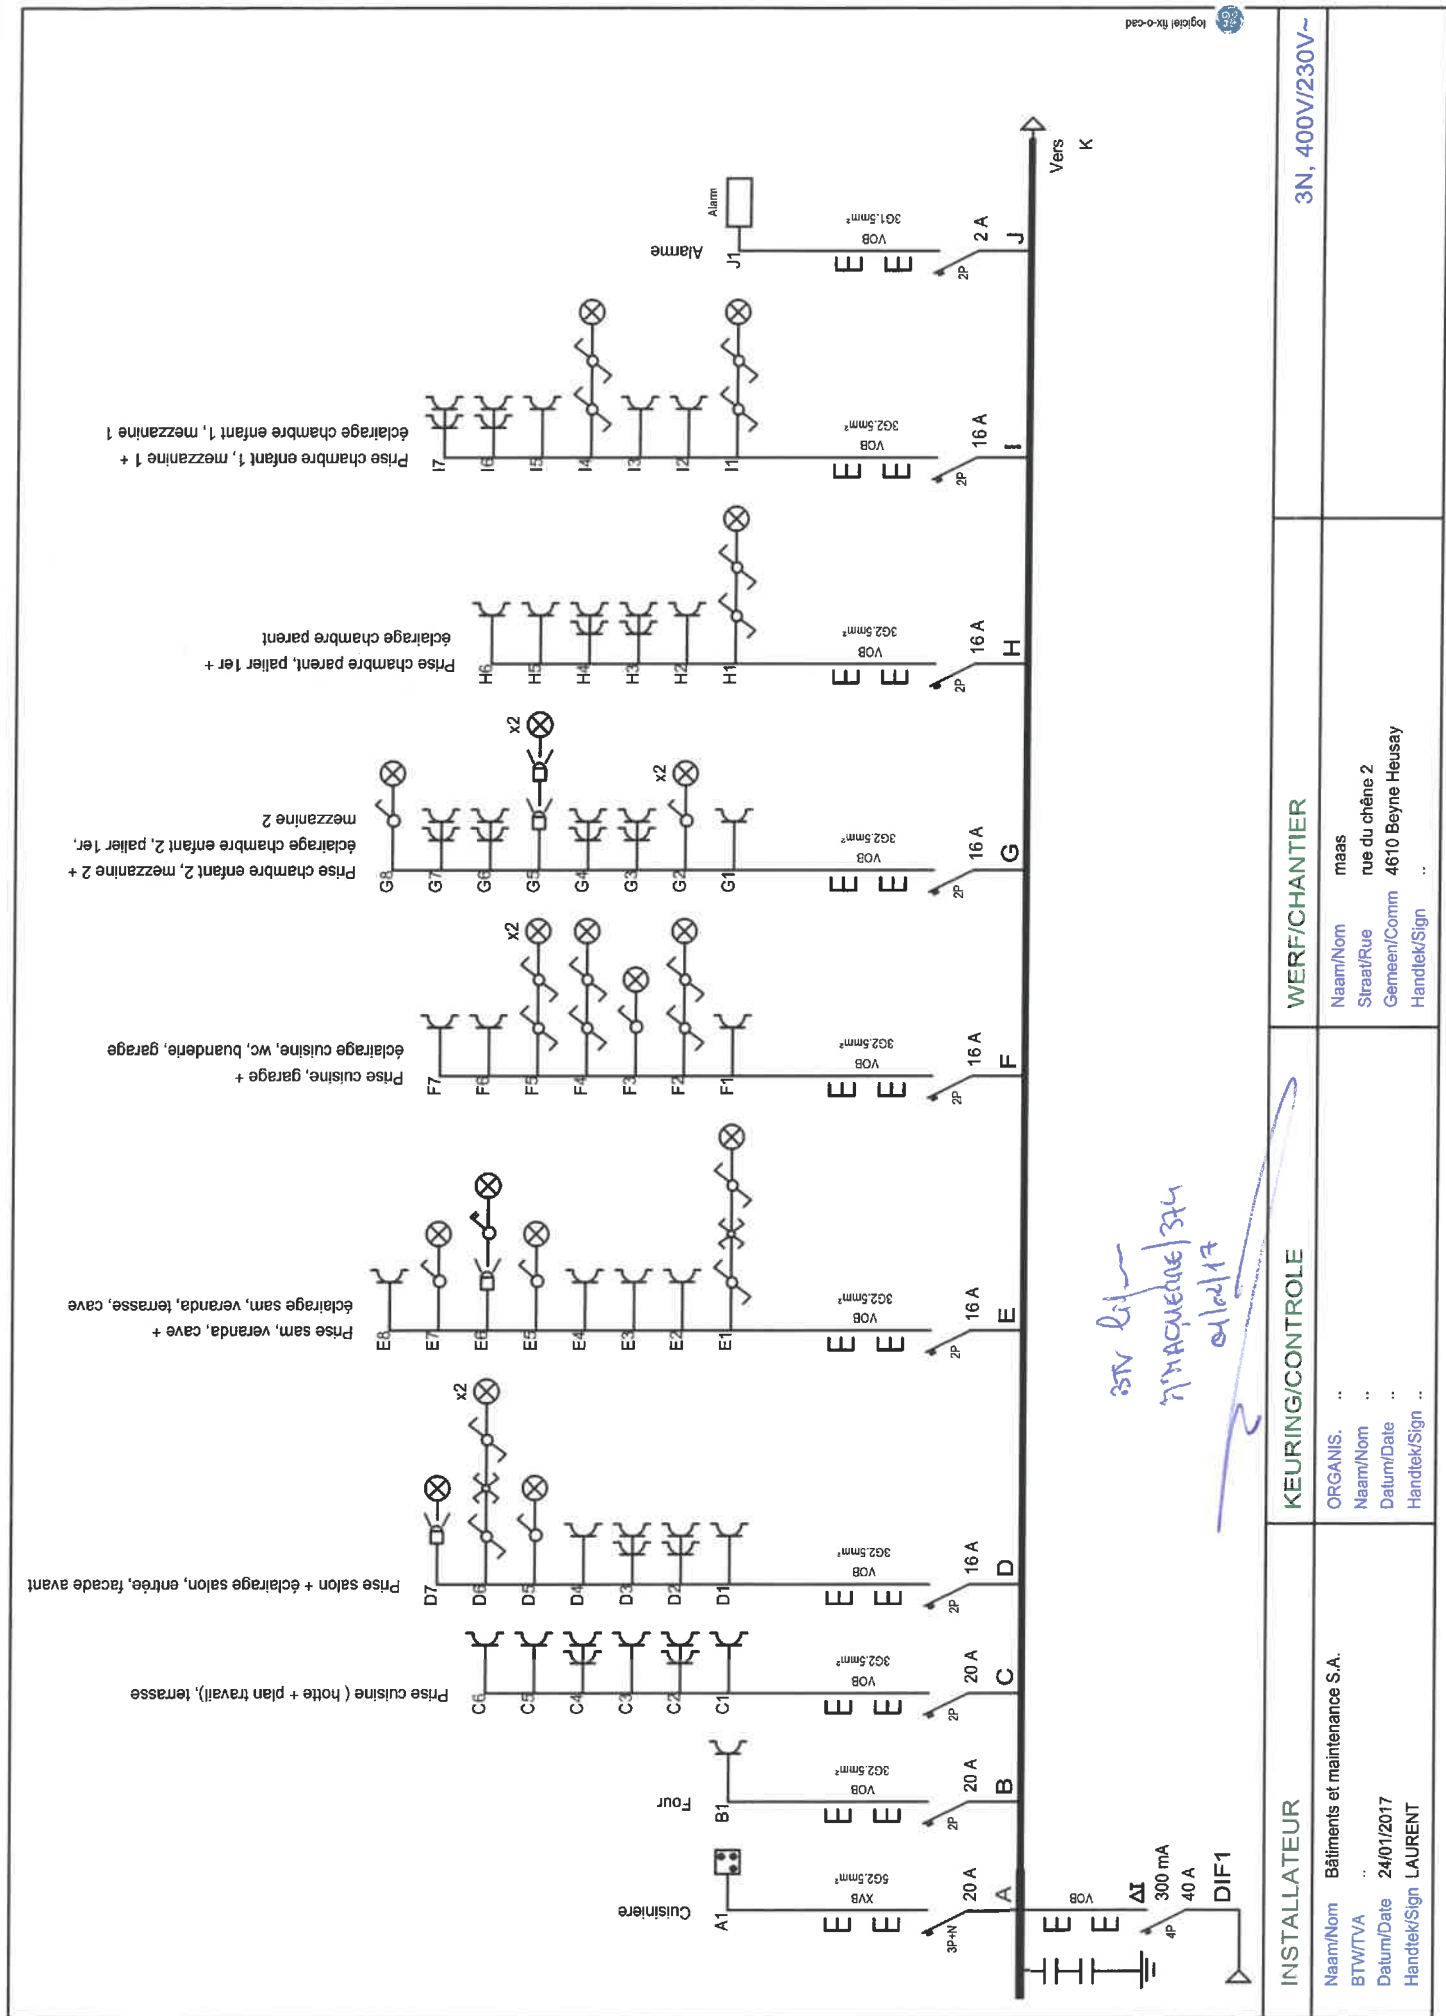

The diagram shows the second floor (MEZZANINE 2) with a staircase labeled 'MEZZANINE 1' and a staircase labeled 'MEZZANINE 2'. Various rooms and areas are marked with red stick figures and labels: I6, I5, I4, I7, G6, G7, G8. A dashed red line indicates a path from I6 to I4 to I5 to I7.


INSTALLATEUR		KEURING/CONTROLE	WERF/CHANTIER	3N, 400V/230V~
Naam/Nom	Bâtiments et maintenance S.A.	ORGANIS. ..	Naam/Nom	maas
BTW/TVA	..	Naam/Nom ..	Straat/Rue	rue du chêne 2
Datum/Date	24/01/2017	Datum/Date ..	Gemeent/Comm	4810 Beyne Heusay
Handtek/Sign	LAURENT	Handtek/Sign ..	Handtek/Sign	..

1ER ETAGE

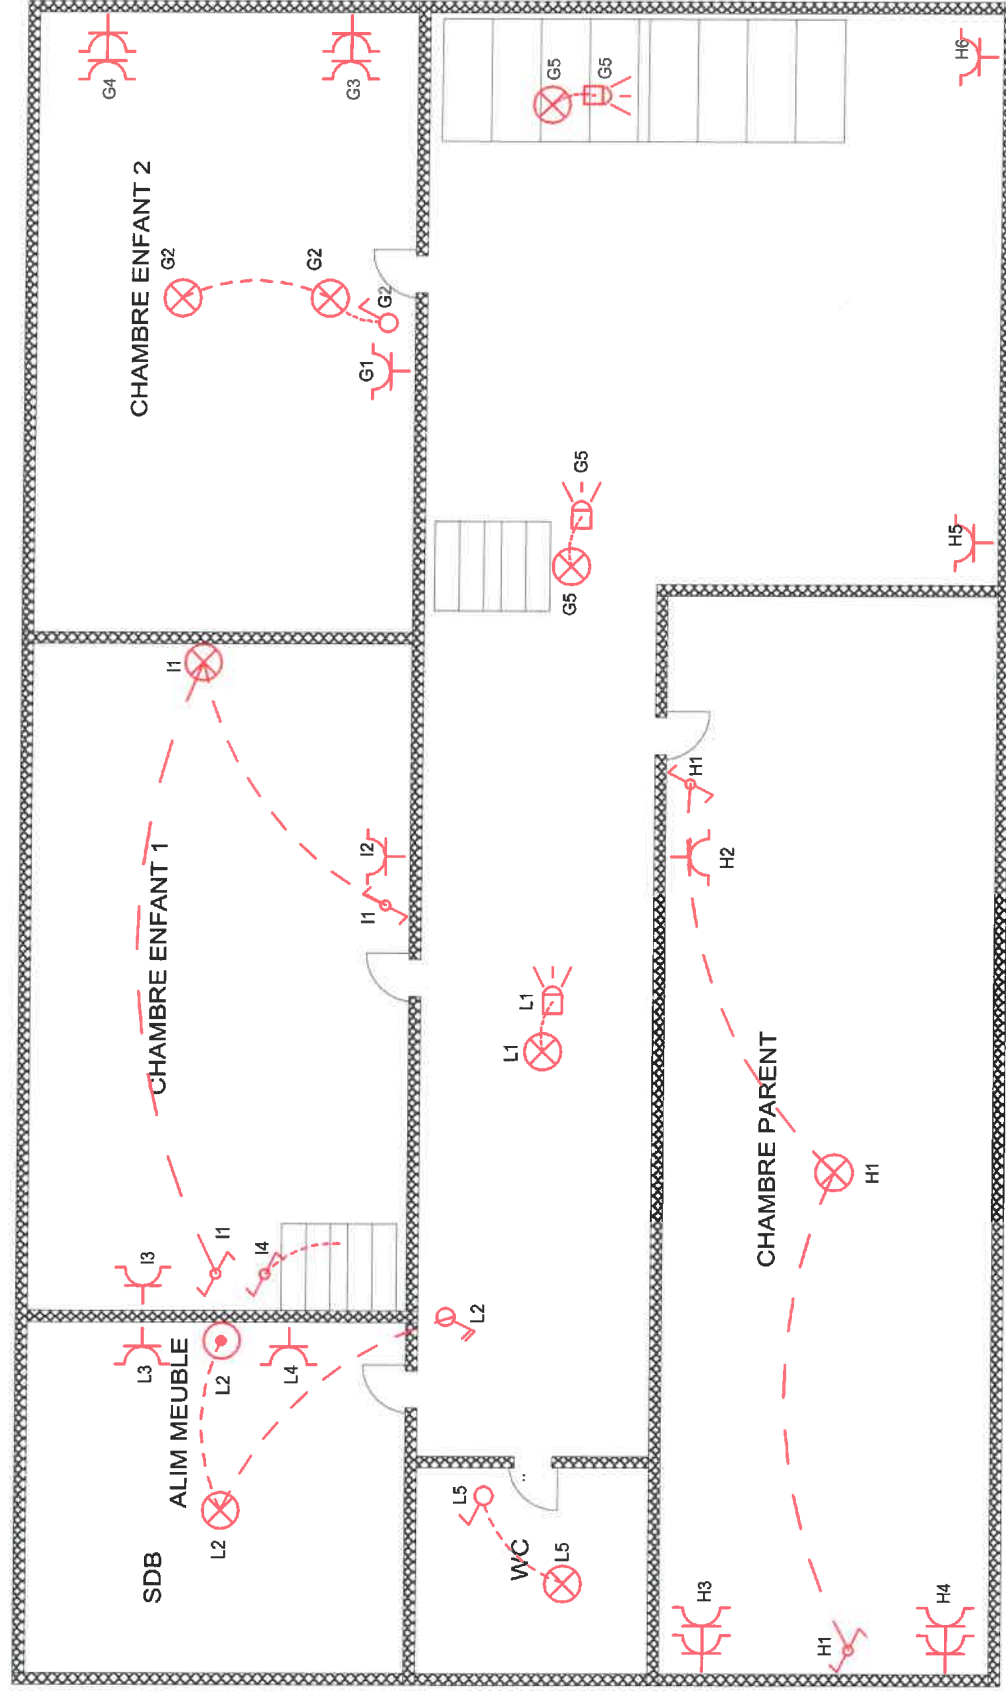

INSTALLATEUR	KEURING/CONTROLE	WERF/CHANTIER	3N, 400V/230V~
Naam/Nom Bâtiments et maintenance S.A. BTW/TVA .. Datum/Date 24/01/2017 Handtek/Sign LAURENT	ORGANIS. .. Naam/Nom .. Datum/Date .. Handtek/Sign ..	Naam/Nom maas Straat/Rue rue du chêne 2 Gemeen/Comm 4610 Beyne Heusey Handtek/Sign ..	

REZ

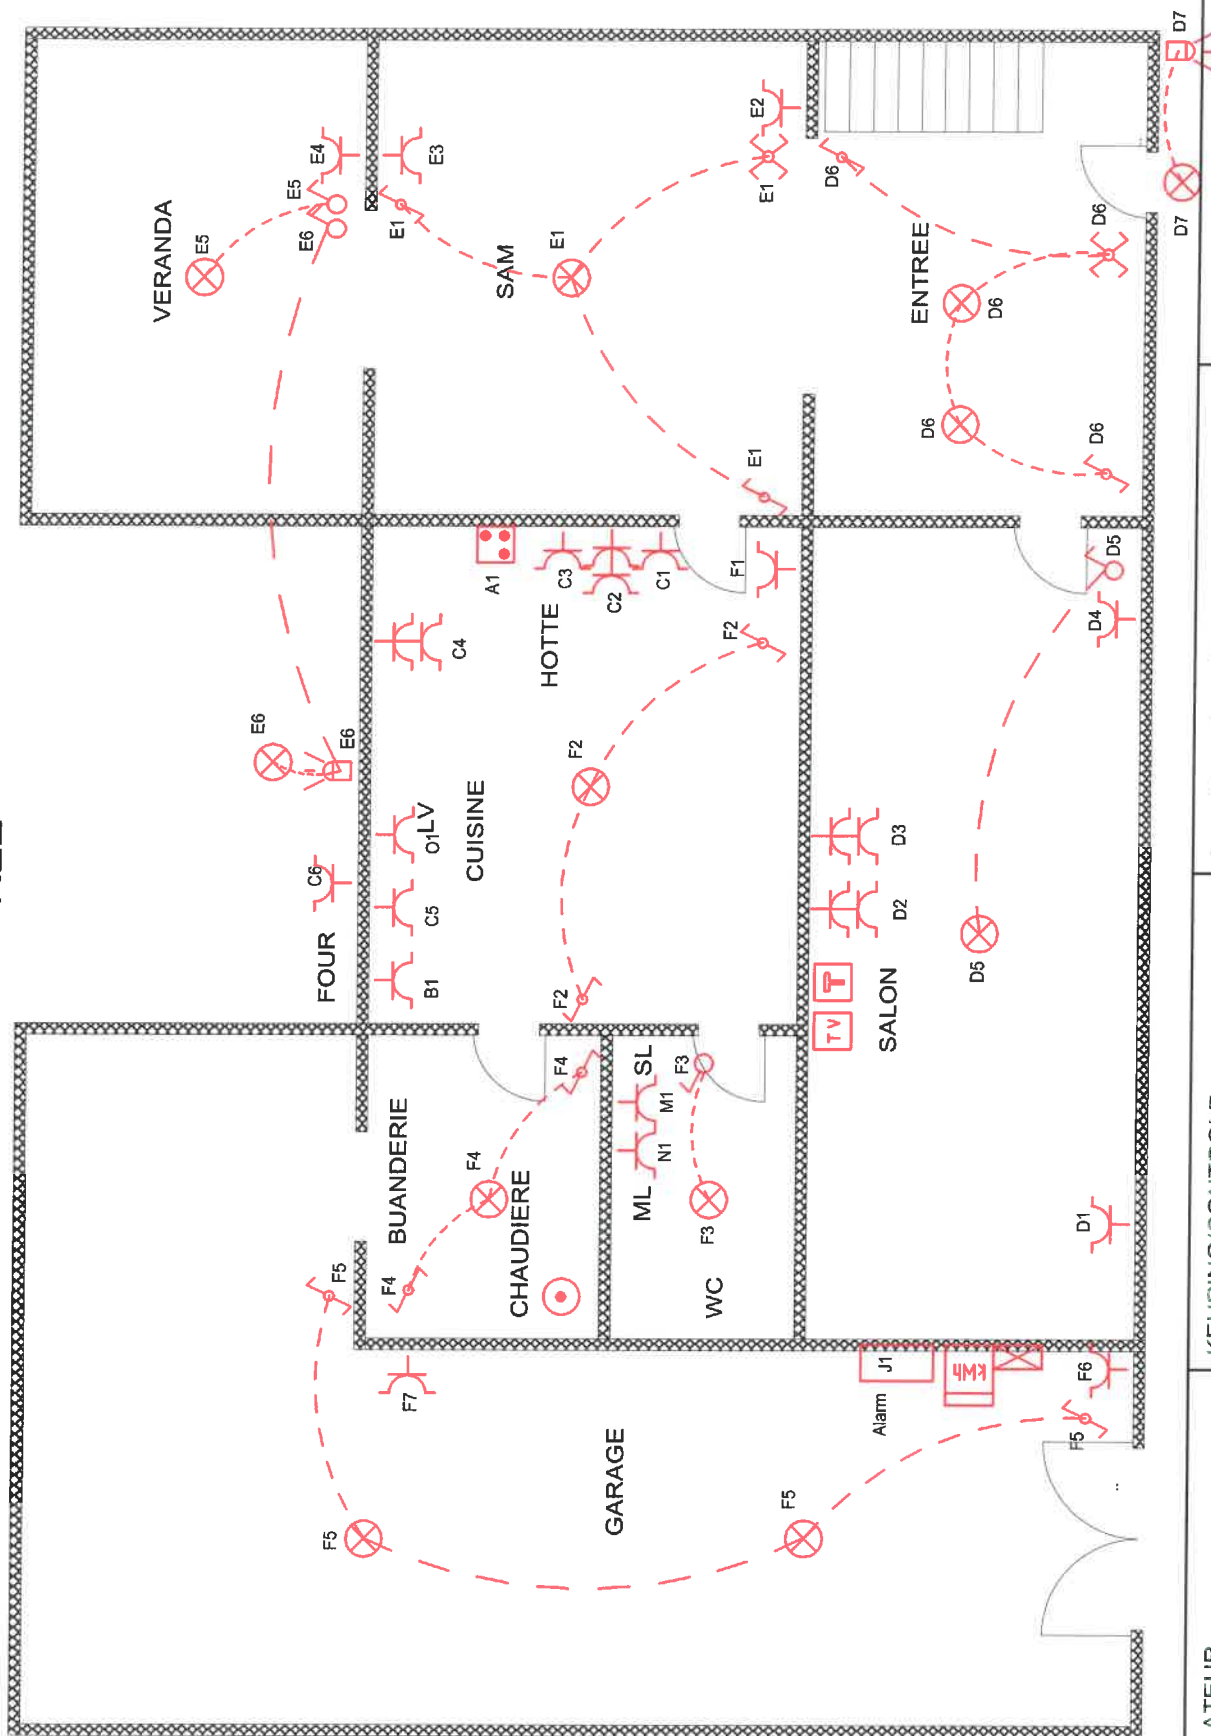

INSTALLATEUR

Naam/Nom Bâtiments et maintenance S.A.

BTW/TVA ..

Datum/Date 24/01/2017

Handtek/Sign LAURENT

KEURING/CONTROLE

ORGANIS. ..

Naam/Nom ..

Datum/Date ..

Handtek/Sign ..

WERF/CHANTIER


Naam/Nom maas

Straat/Rue rue du chêne 2

Gemeen/Comm 4610 Beyne Heusay

Handtek/Sign ..

CAVE

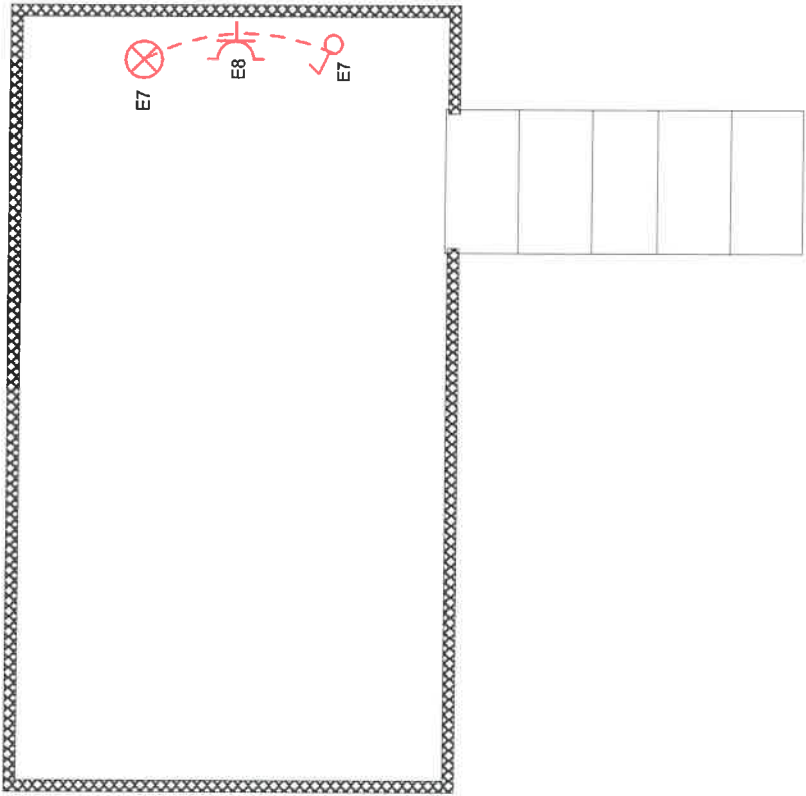

INSTALLATEUR	KEURING/CONTROLE	WERF/CHANTIER	3N, 400V/230V~
Naam/Nom Bâtiments et maintenance S.A.	ORGANIS. ..	Naam/Nom maas	
BTW/TVA ..	Naam/Nom ..	Straal/Rue rue du chêne 2	
Datum/Date 24/01/2017	Datum/Date ..	Gemeen/Comm 4610 Beyne Heusay	
Handtek/Sign LAURENT	Handtek/Sign ..	Handtek/Sign ..	