


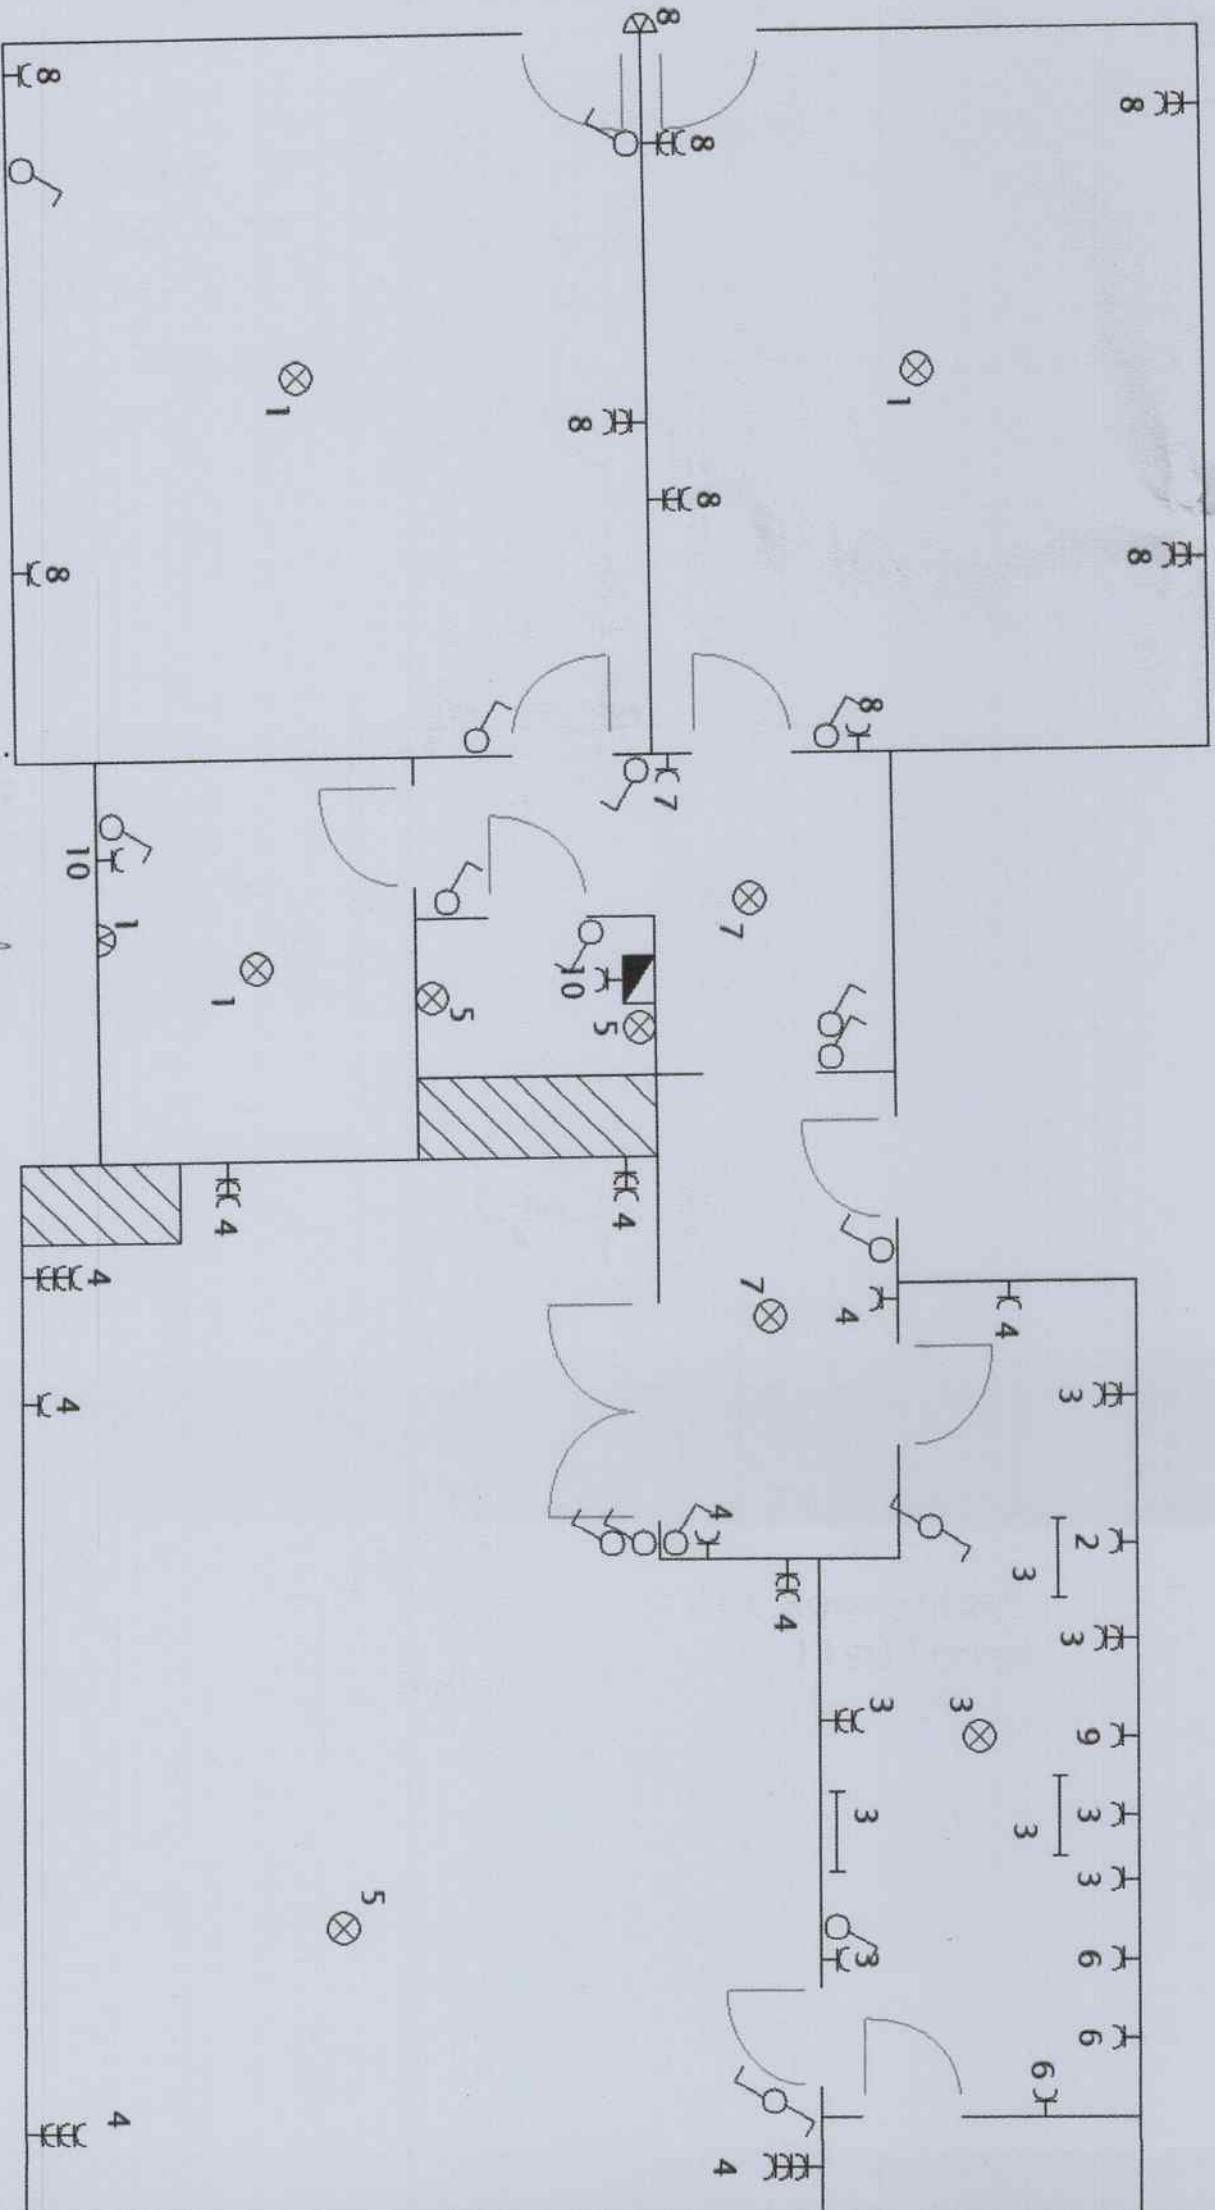


MHK Project
 Avenue de l'hippodrome 140,
 1050 Bruxelles

PIECOT/PROTEST
 Marc Vander AA
 Hoofd Architect
 marc.vander@piectrotest.be
 GSM 0475 542 484

Picron
 Rue Roosendael 231,
 1190 Forest

MHK Project
 Avenue de l'hippodrome 140,
 1050 Bruxelles

ELECTROTEST
 Marc Vander A
 Hoofdspectator
 Marc.vander@electro-test.be
 Gsm 0475 823.494

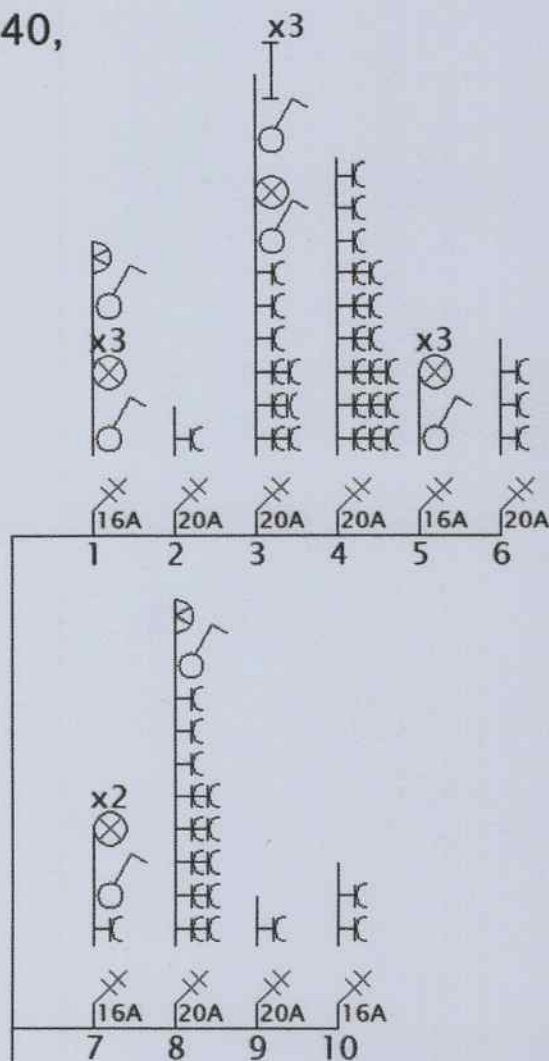

40/0,03A

40/0,3A

Picron
 Rue Roosendael 231,
 1190 Forest