


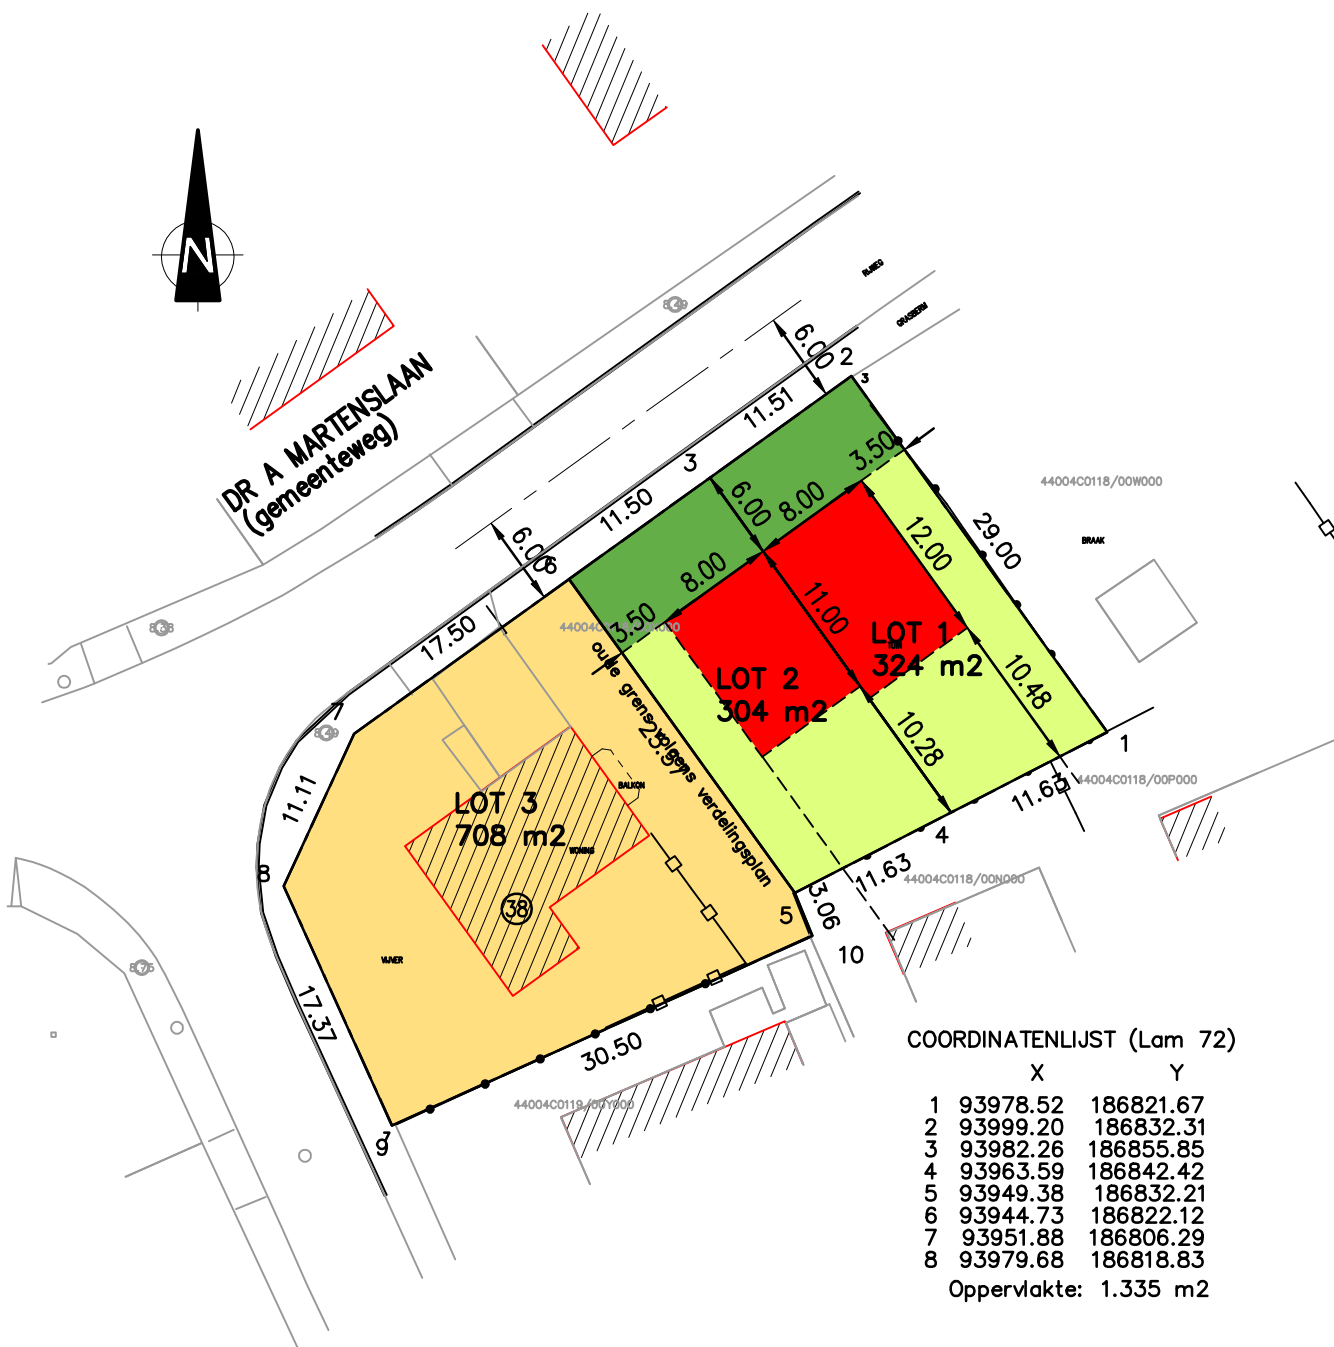

DR A MARTENSLAAN
(gemeenteweg)



COORDINATENLIJST (Lam 72)

	X	Y
1	93978.52	186821.67
2	93999.20	186832.31
3	93982.26	186855.85
4	93963.59	186842.42
5	93949.38	186832.21
6	93944.73	186822.12
7	93951.88	186806.29
8	93979.68	186818.83

Oppervlakte: 1.335 m²

DATUM : 22/12/2020

SCHAAL: 1/500

VERKADELING – ONTWERP

9850 Deinze (Astene), Dr. Adriaan Martenslaan

Kadastraal: Deinze, 2^e afdeling, sectie C, nr. 118x

LANDMETER KENNETH SMITH

RAAS VAN GAVERESTRAAT 67c 9000 GENT BELGIE
tel: 00.32.9.3303132 fax: 00.32.9.3303133

BISSCHOPSTRAAT 4 bus 12 9800 DEINZE BELGIE
tel: 00.32.9.3869564 e-Mail: kenneth@ellips.info

ELLIPS
LANDMETERS

DOSS. K204226

AANTAL
PLANS

2

PLAN

5