


DE KANTELING

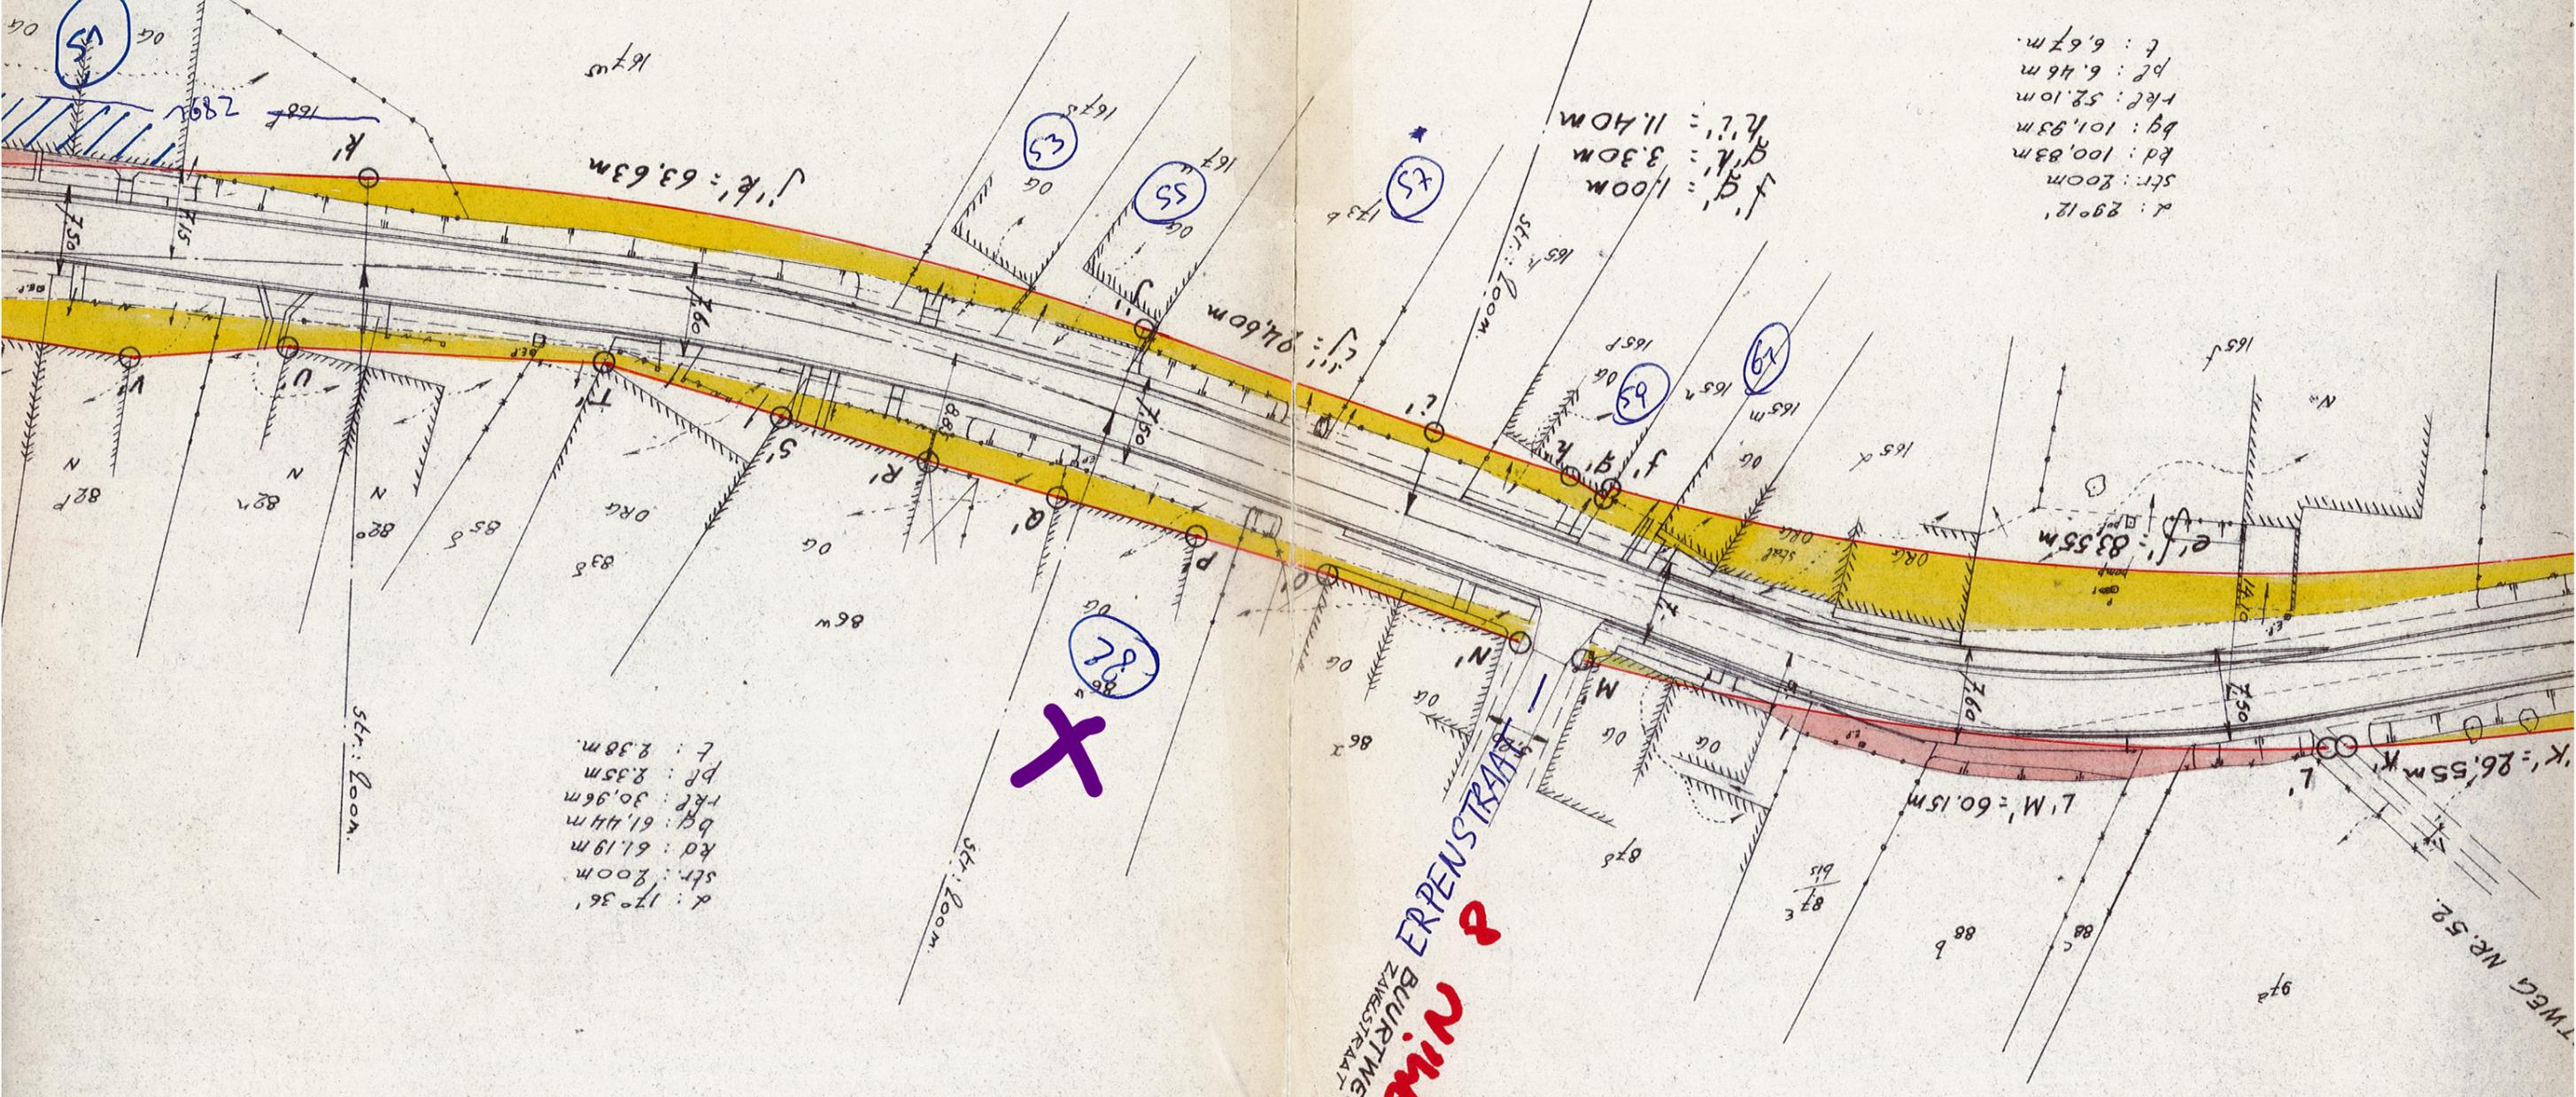

$d: 29.12'$
 $str: 2.00m$
 $kd: 100.83m$
 $bg: 101.83m$
 $rcl: 52.10m$
 $pl: 6.46m$
 $t: 6.67m$

$d: 17.36'$
 $str: 2.00m$
 $kd: 61.19m$
 $bg: 61.44m$
 $rcl: 30.96m$
 $pl: 2.35m$
 $t: 2.38m$

- N.O. = 16.30m
- O.P. = 10.90m
- P.Q. = 11.50m
- Q.R. = 10.65m
- R.S. = 12.30m
- S.T. = 14.80m
- T.U. = 25.15m
- U.V. = 18.55m
- V.W. = 13.50m
- W.X. = 0.45m

ERPENSTRAAT
 BUURTWEG
 ZAMBESTRAAT
 N.R. 8
CHONIN 8

SECTIE A

WEG NR. 52