

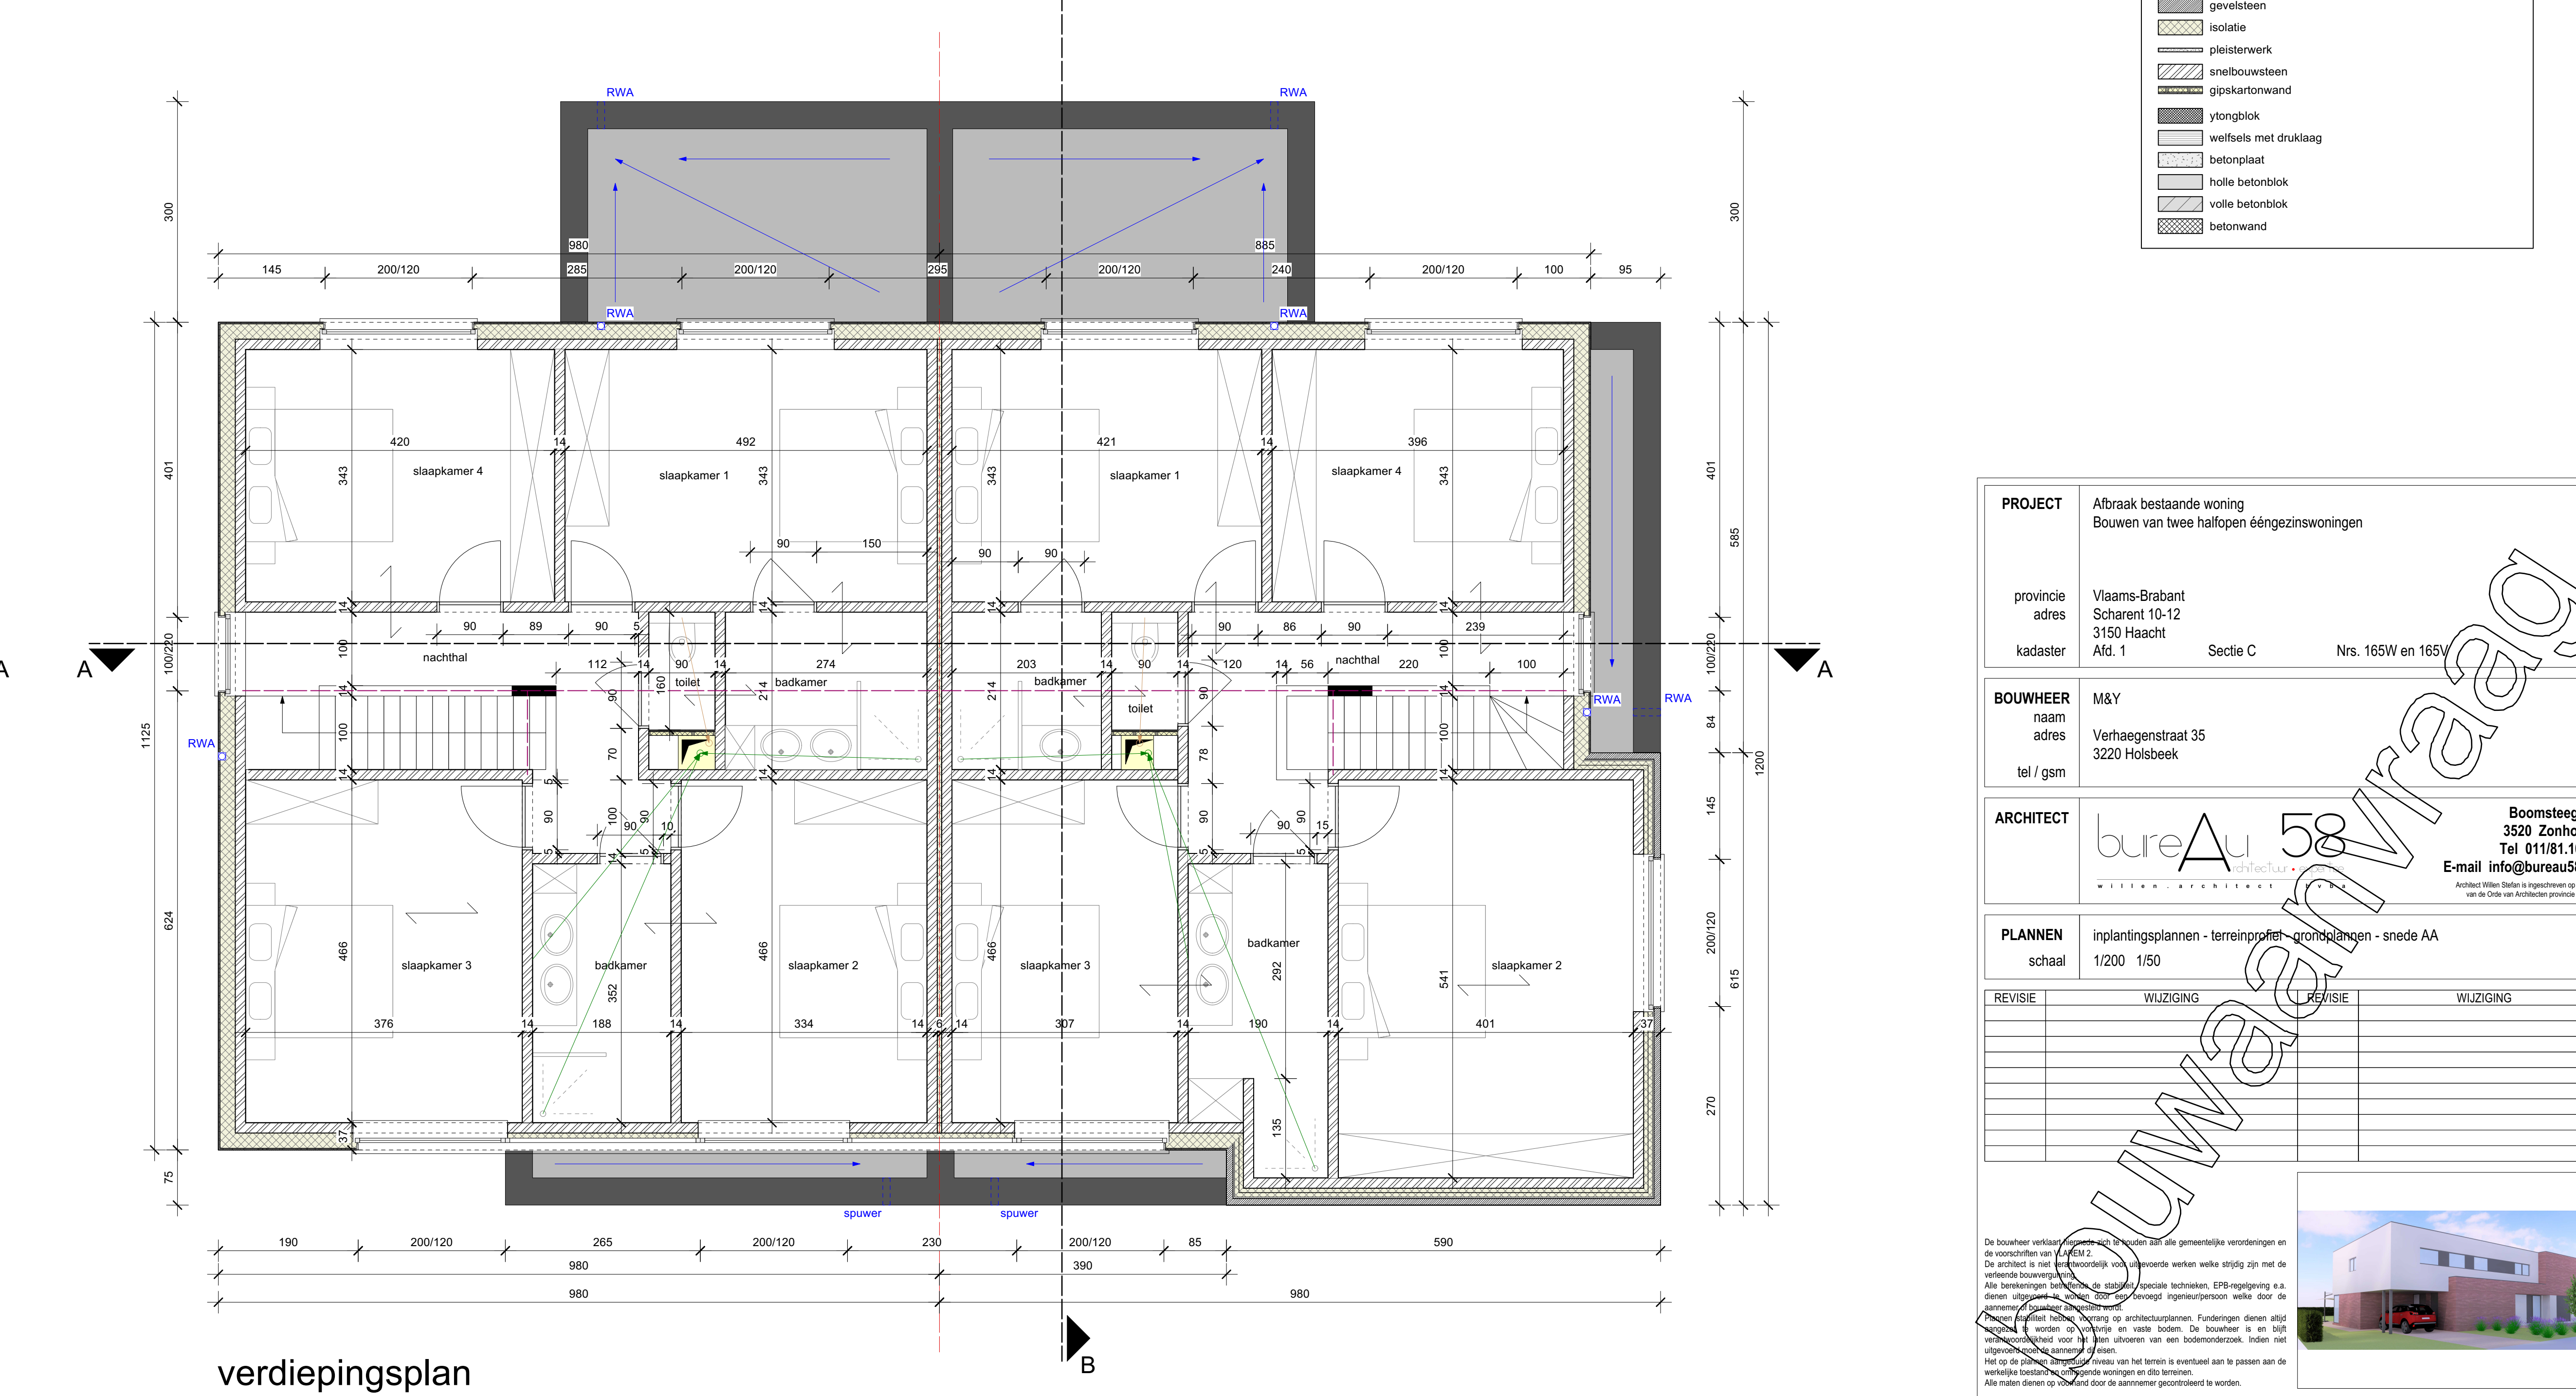
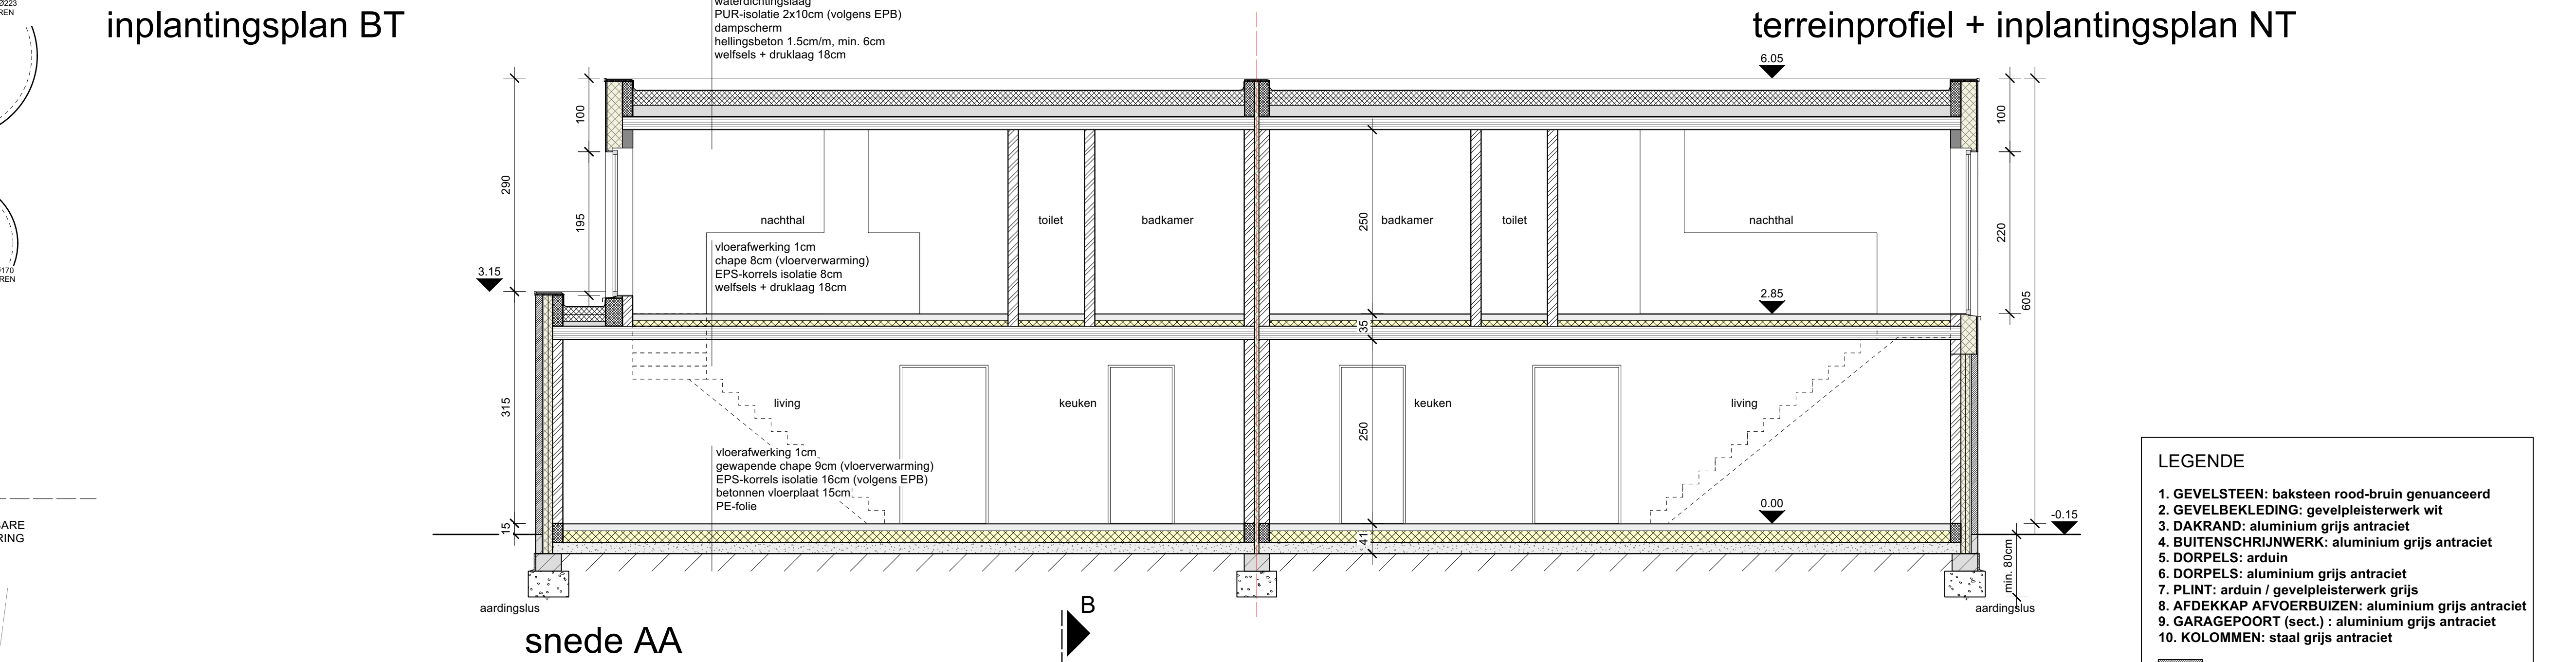


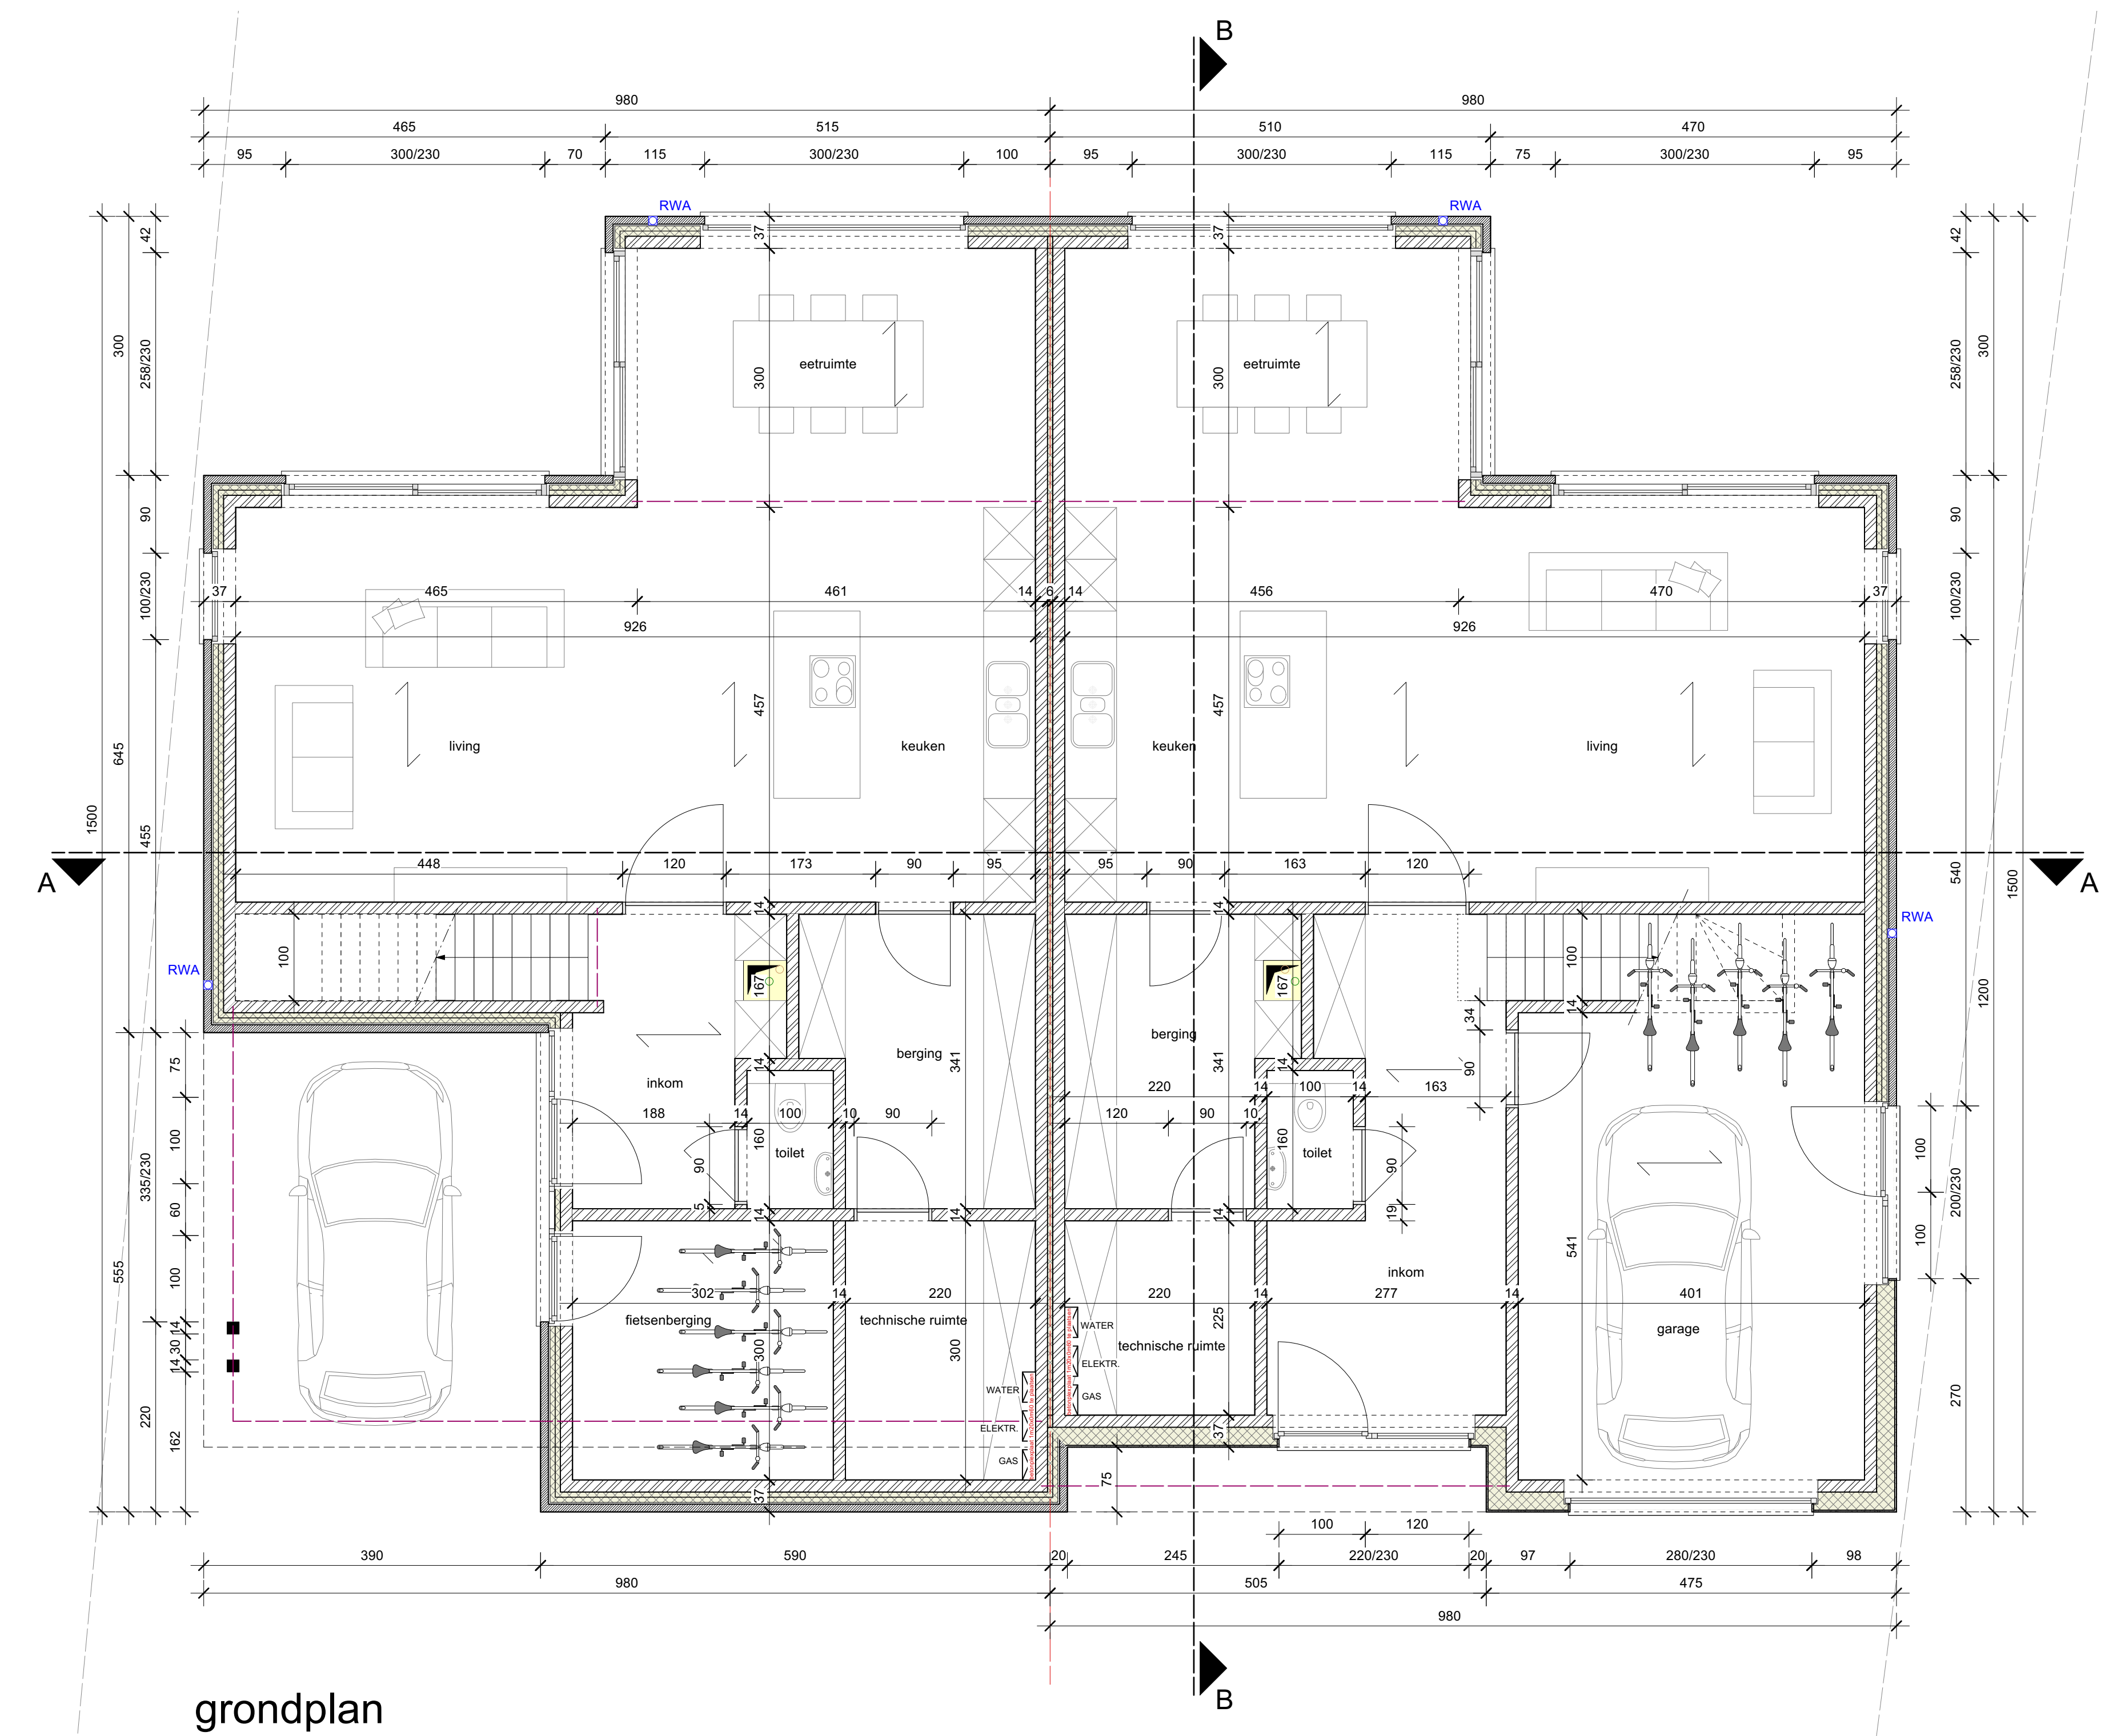

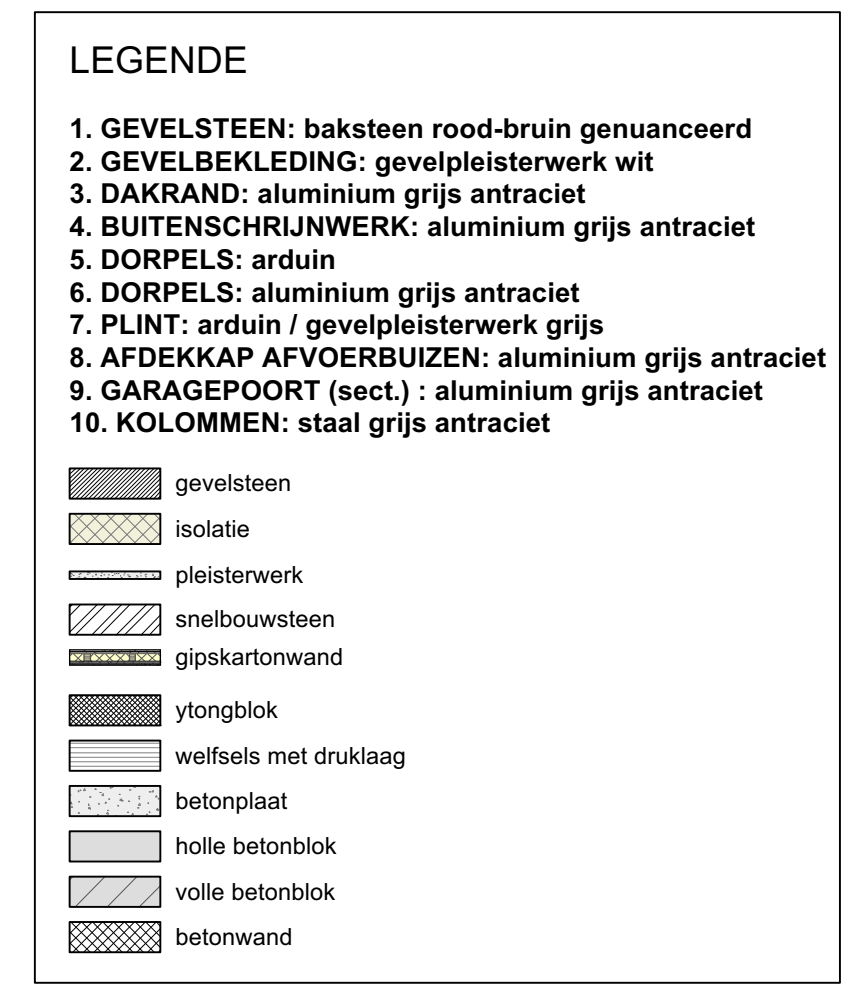



waterdichtingslaag
PUR-isolatie 2x10cm (volgens EPB)
dampscherm
hellingsbeton 1.5cm/m, min. 6cm
welfsels + druklaag 18cm

6.05

slaapkamer 3

badkamer

slaapkamer 1

waterdichtingslaag
PUR-isolatie 2x10cm (volgens EPB)
dampscherm
hellingsbeton 1.5cm/m, min. 6cm
welfsels + druklaag 18cm

3.15

2.85

0.00

0.15

min. 80cm

vloerafwerking 1cm
chape 8cm (vloerverwarming)
EPS-korrels isolatie 8cm
welfsels + druklaag 18cm

vloerafwerking 1cm
gewapende chape 9cm (vloerverwarming)
EPS-korrels isolatie 16cm (volgens EPB)
betonnen vloerplaat 15cm
PE-folie

technische ruimte

berging

keuken

eetruimte



[illegible]