


# COMMUNE DE GEER. 6ième DIVISION. LIGNEY. SECTION A.

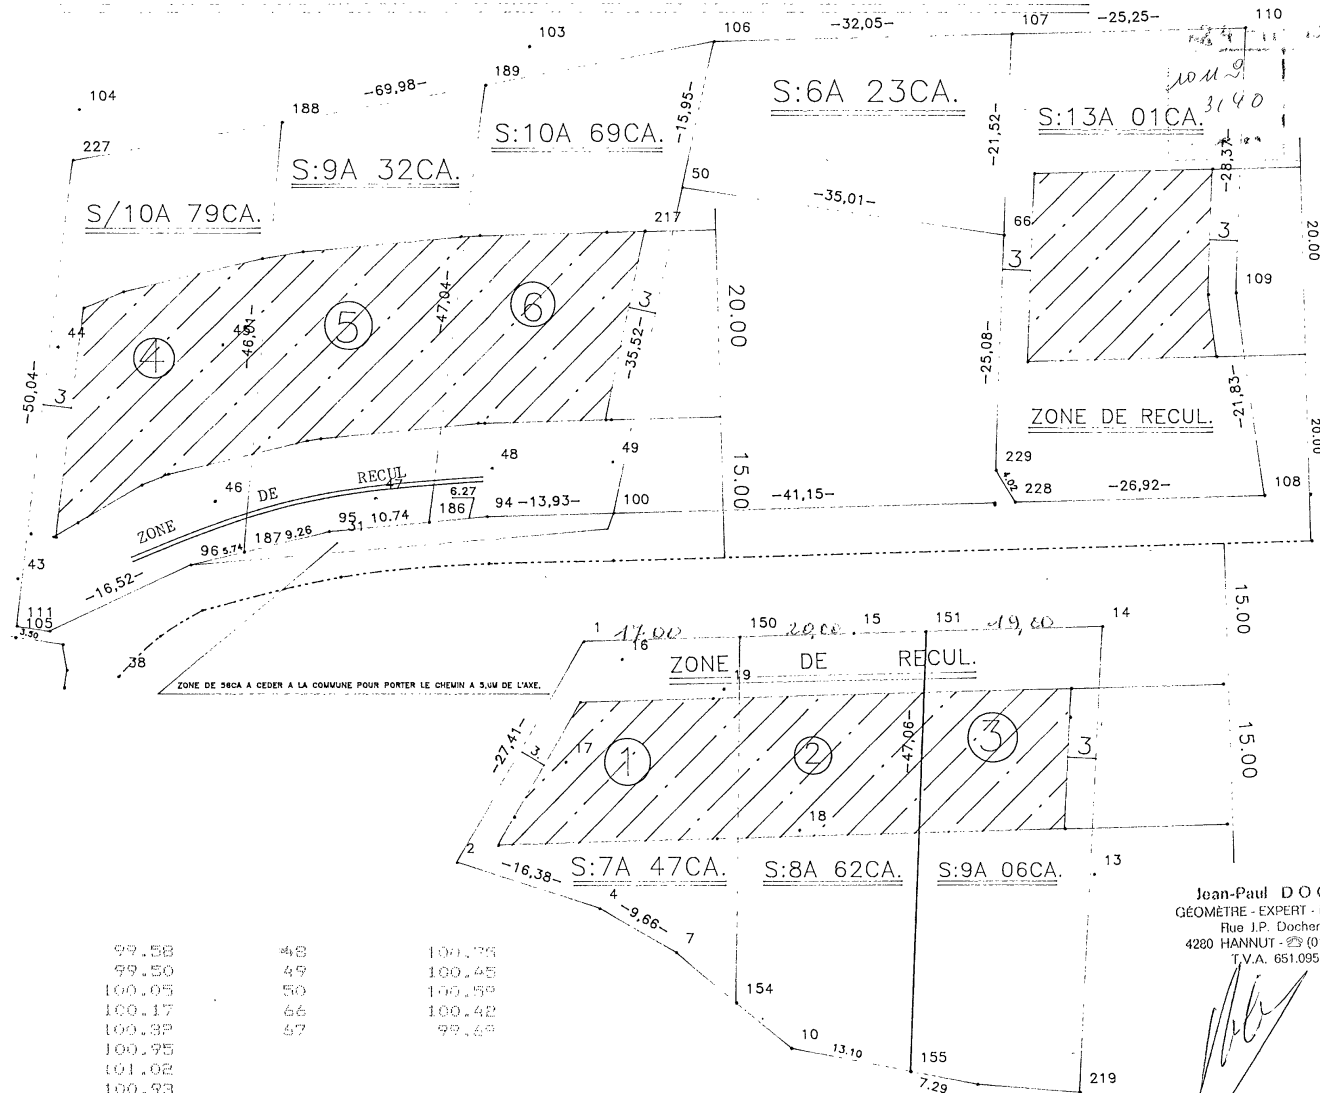

POINTS	NIVEAU				
1	100.25	23	99.58	48	100.29
2	100.26	25	99.50	49	100.45
4	100.13	30	100.05	50	100.59
7	99.99	32	100.17	66	100.42
10	99.81	33	100.82	47	99.69
13	99.48	43	100.95		
15	99.86	44	101.02		
16	100.28	45	100.93		
17	99.95	46	100.64		
18	99.50	47	100.56		

Jean-Paul DOCHEN  
 GÉOMÈTRE - EXPERT - IMMOBILIER  
 Rue JP. Dochen 9 A  
 4280 HANNUT ☎ (019) 51 15 13  
 T.V.A. 651.095.969

1617A

ECHELLE: 1/500.

IW - SODIPLAN 2002

64029/LTS/52